


- BLOCK E - PROPOSED ROOF PLAN
67935
- BLOCK E -L07- PROPOSED SEVENTH FLOOR GA PLAN
64860
- BLOCK E -L06- PROPOSED SIXTH FLOOR GA PLAN
61785
- BLOCK E -L05- PROPOSED FIFTH FLOOR GA PLAN
58710
- BLOCK E -L04- PROPOSED FOURTH FLOOR GA PLAN
55635
- BLOCK E -L03- PROPOSED THIRD FLOOR GA PLAN
52560
- BLOCK E -L02- PROPOSED SECOND FLOOR GA PLAN
49485
- BLOCK E -L01- PROPOSED FIRST FLOOR GA PLAN
46410
- BLOCK E -L00- PROPOSED GROUND FLOOR GA PLAN
43035
- BLOCK E - BASEMENT
39835

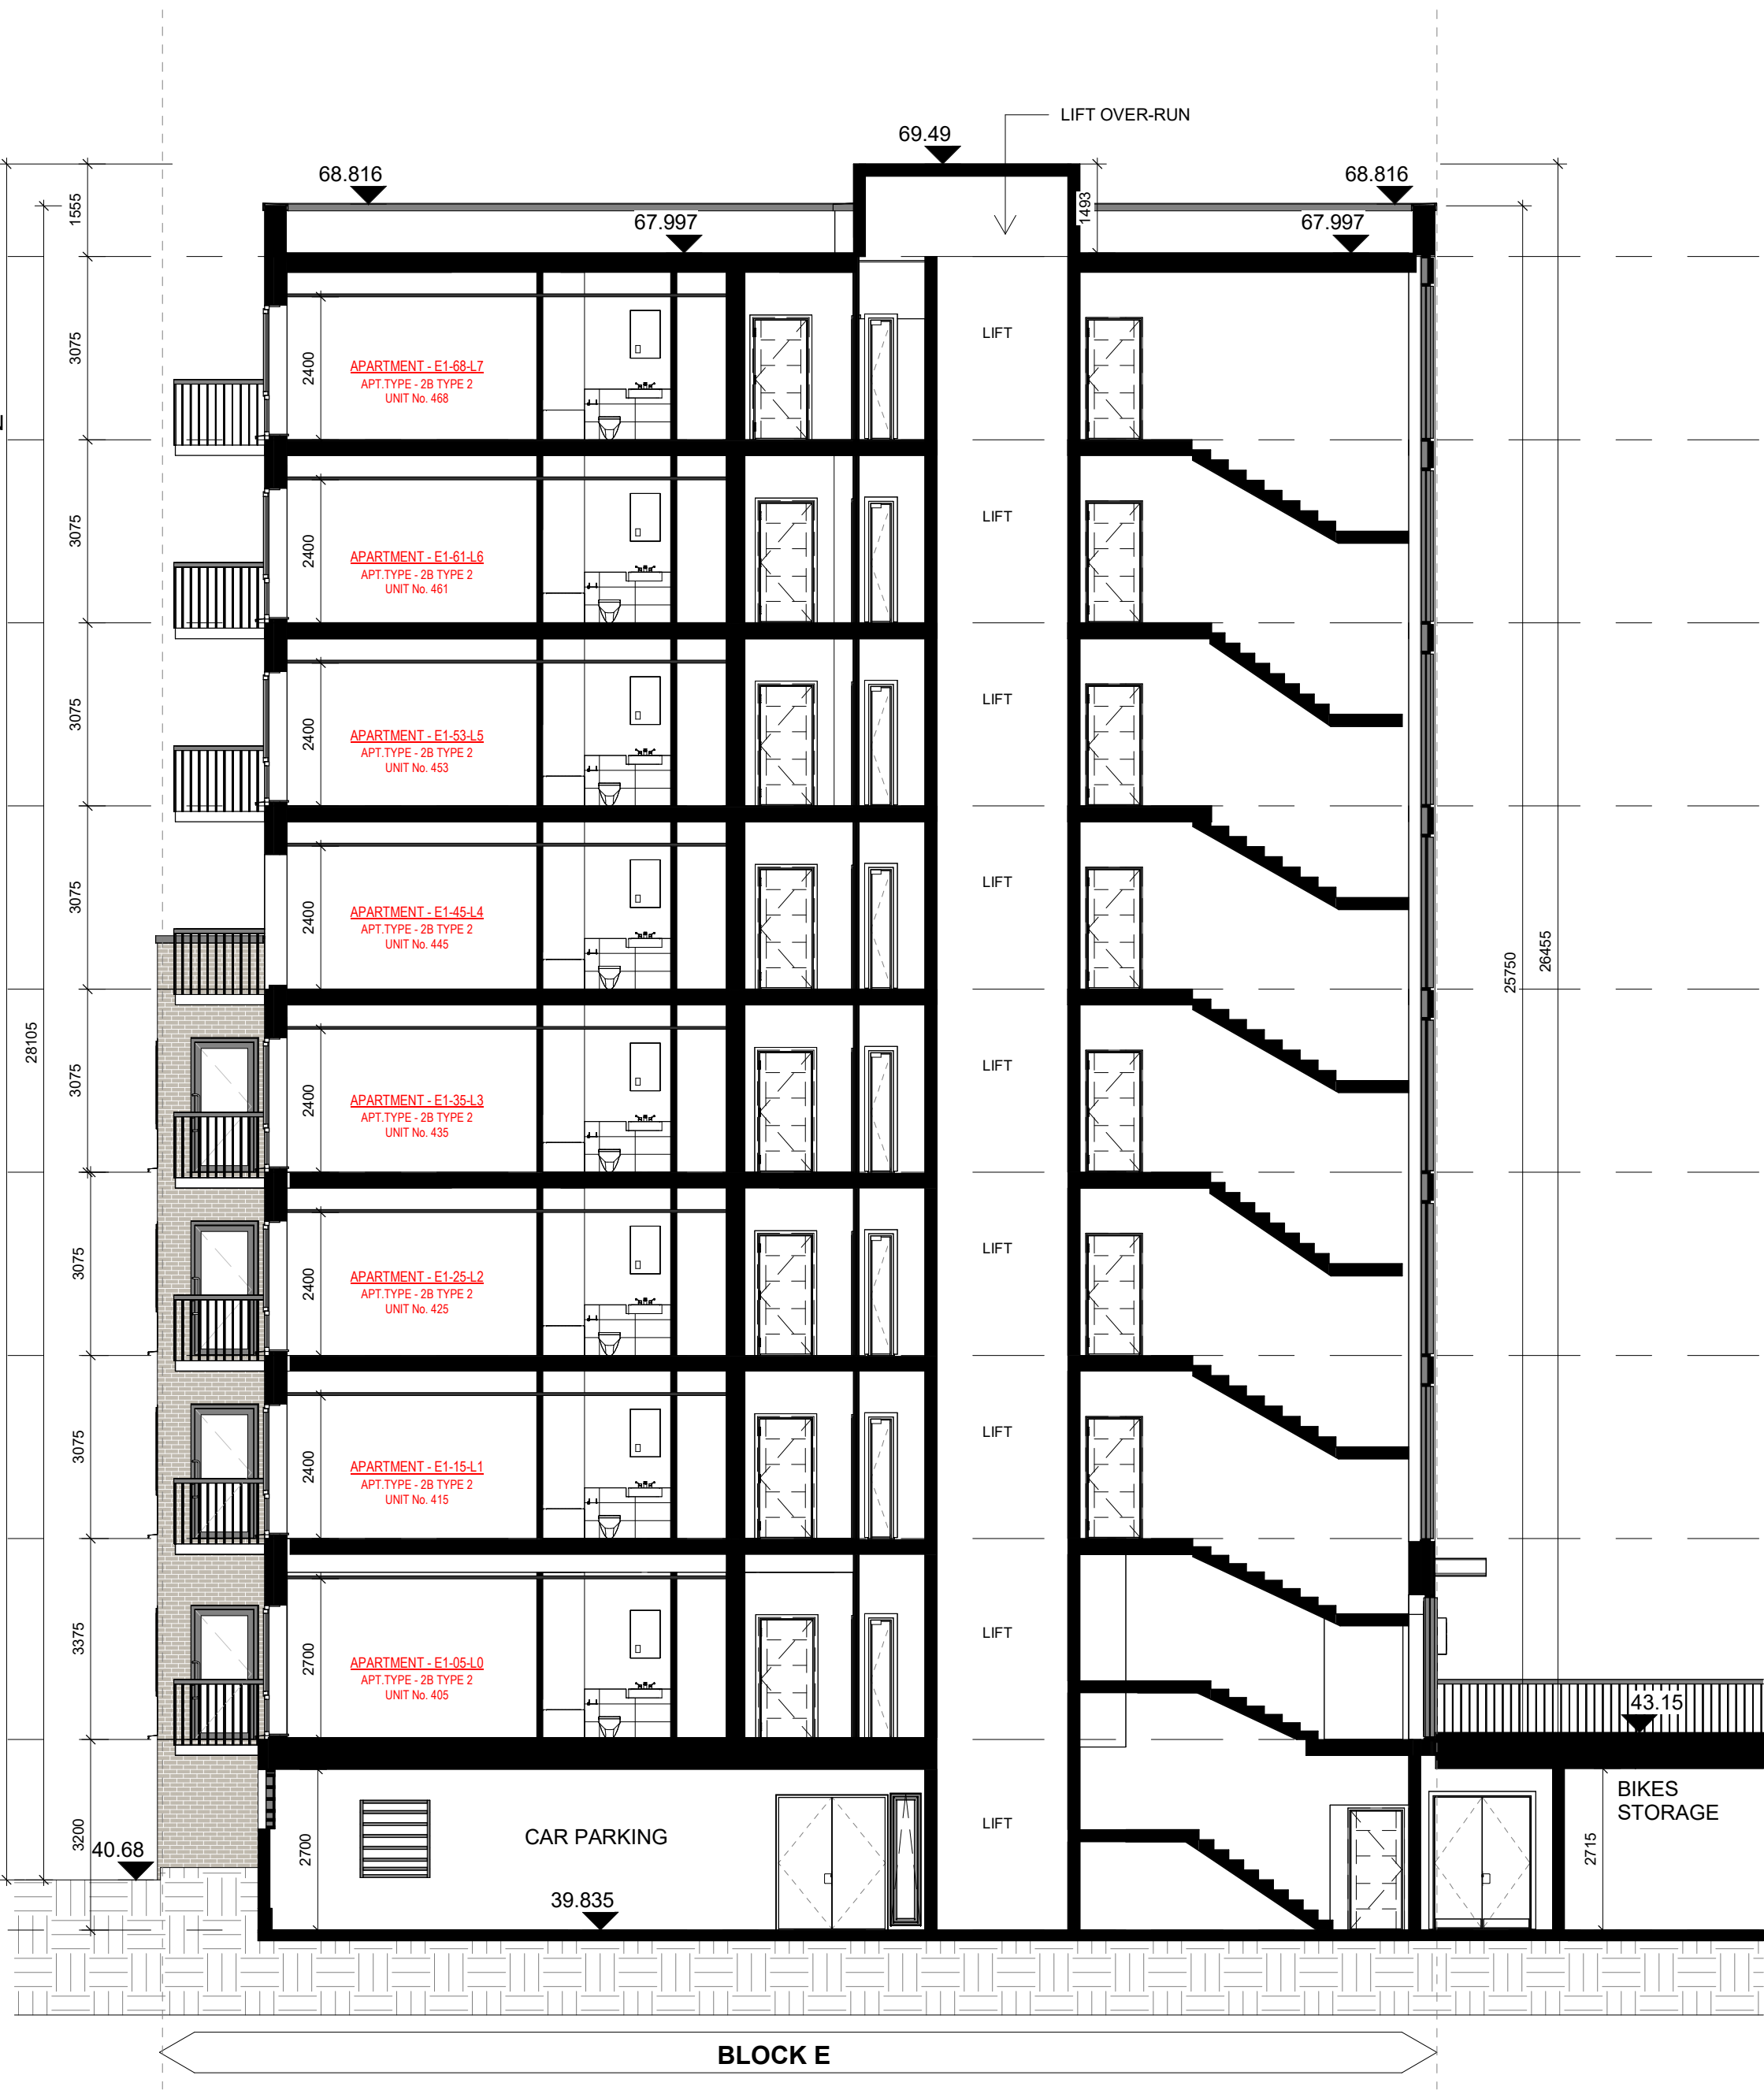

A BLOCK E - PROPOSED SECTION A-A
1:100

- BLOCK E - PROPOSED ROOF PLAN
67935
- BLOCK E -L07- PROPOSED SEVENTH FLOOR GA PLAN
64860
- BLOCK E -L06- PROPOSED SIXTH FLOOR GA PLAN
61785
- BLOCK E -L05- PROPOSED FIFTH FLOOR GA PLAN
58710
- BLOCK E -L04- PROPOSED FOURTH FLOOR GA PLAN
55635
- BLOCK E -L03- PROPOSED THIRD FLOOR GA PLAN
52560
- BLOCK E -L02- PROPOSED SECOND FLOOR GA PLAN
49485
- BLOCK E -L01- PROPOSED FIRST FLOOR GA PLAN
46410
- BLOCK E -L00- PROPOSED GROUND FLOOR GA PLAN
43035
- BLOCK E - BASEMENT
39635



B BLOCK E - PROPOSED SECTION B-B
1:100

THE COPYRIGHT OF THIS DRAWING IS VESTED WITH OW O'BRIEN ARCHITECTS LIMITED AND MUST NOT BE COPIED OR REPRODUCED WITHOUT THE CONSENT OF THE COMPANY.

FIGURED DIMENSIONS ONLY TO BE TAKEN FROM THIS DRAWING. DO NOT SCALE.

ALL CONTRACTORS MUST VISIT THE SITE AND BE RESPONSIBLE FOR CHECKING ALL SETTING OUT DIMENSIONS AND NOTIFYING THE ARCHITECT OF ANY DISCREPANCIES PRIOR TO ANY MANUFACTURE OR CONSTRUCTION WORK.

NOTES:

DESIGN INTENT DRAWING



Key Plan
NTS

PO2	30/09/2024	Final LRD Planning Application	LJ
PO1	08/07/2024	Draft planning drawings	AB
Rev	Date	Description	Issued By

Project Stage

Client:
EW Property Limited

Project:

Hartfield Place
Swords Road, Whitehall, Dublin 9
D9 C7F8

Drawing Title:

BLOCK E - PROPOSED SECTIONS

Drawn	Checked	Project Size	Scale	Date
AB	AM	A0	As Indicated	@A0 01/12/24
Project No.	Drawing No.	Classification	Revision	
PE18138	3000		P02	

File Name

PE18138-CWO-BE-ZZ-DR-A-3000

Purpose Code

Issued for Information

Acceptance Code

S - Issued

C+W O'BRIEN
ARCHITECTS

No 1 Sansfield Quay, Dublin 7, D07 R9FH
t: 01 518 0170 e: admin@cwoarchitects.ie
Dublin | Cork | Galway | London | UK & Europe +
www.cwoarchitects.ie

Please consider the environment before printing this sheet