

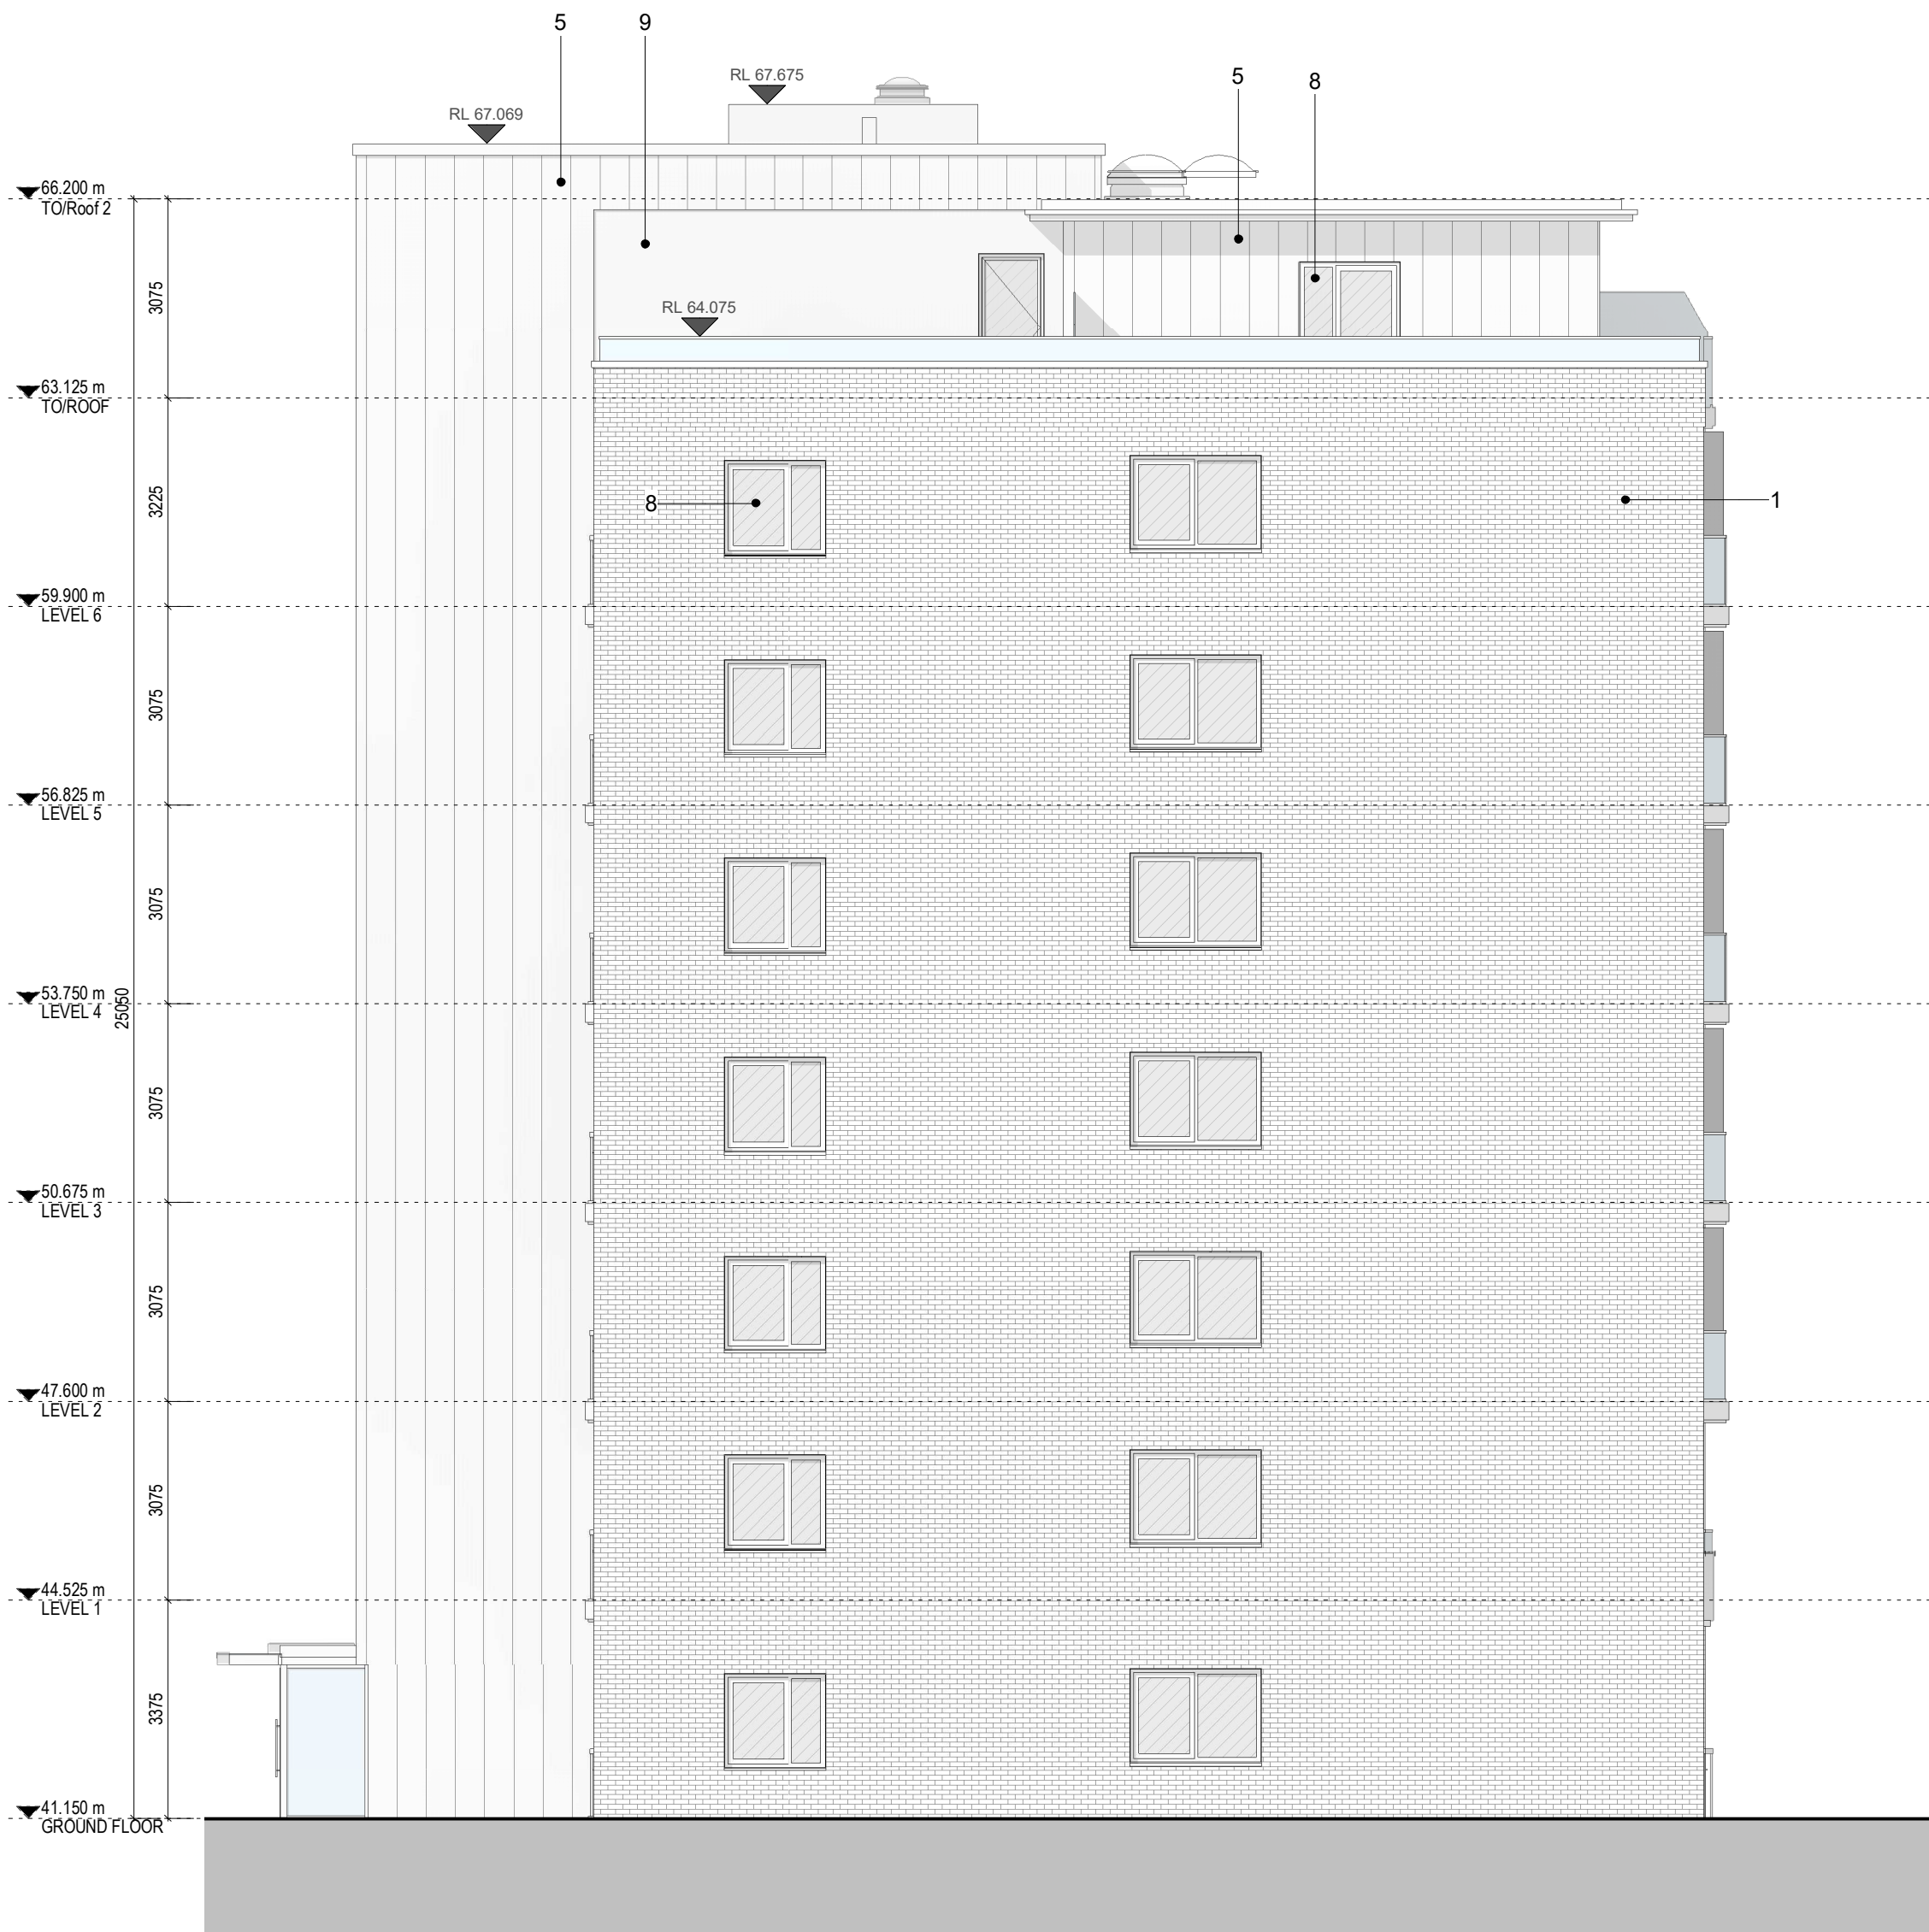


## DESIGN INTENT DRAWING

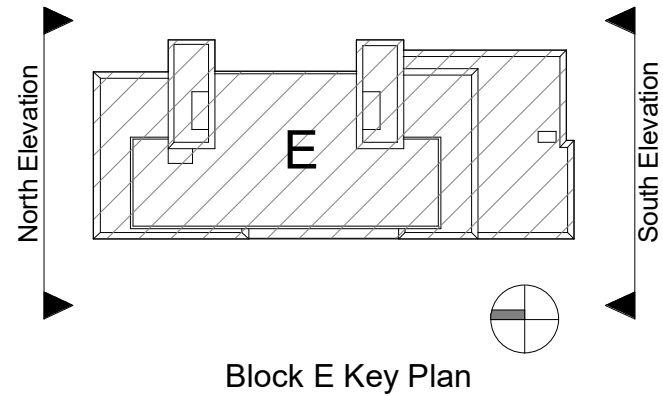

1 GA - North Elevation

1 : 100

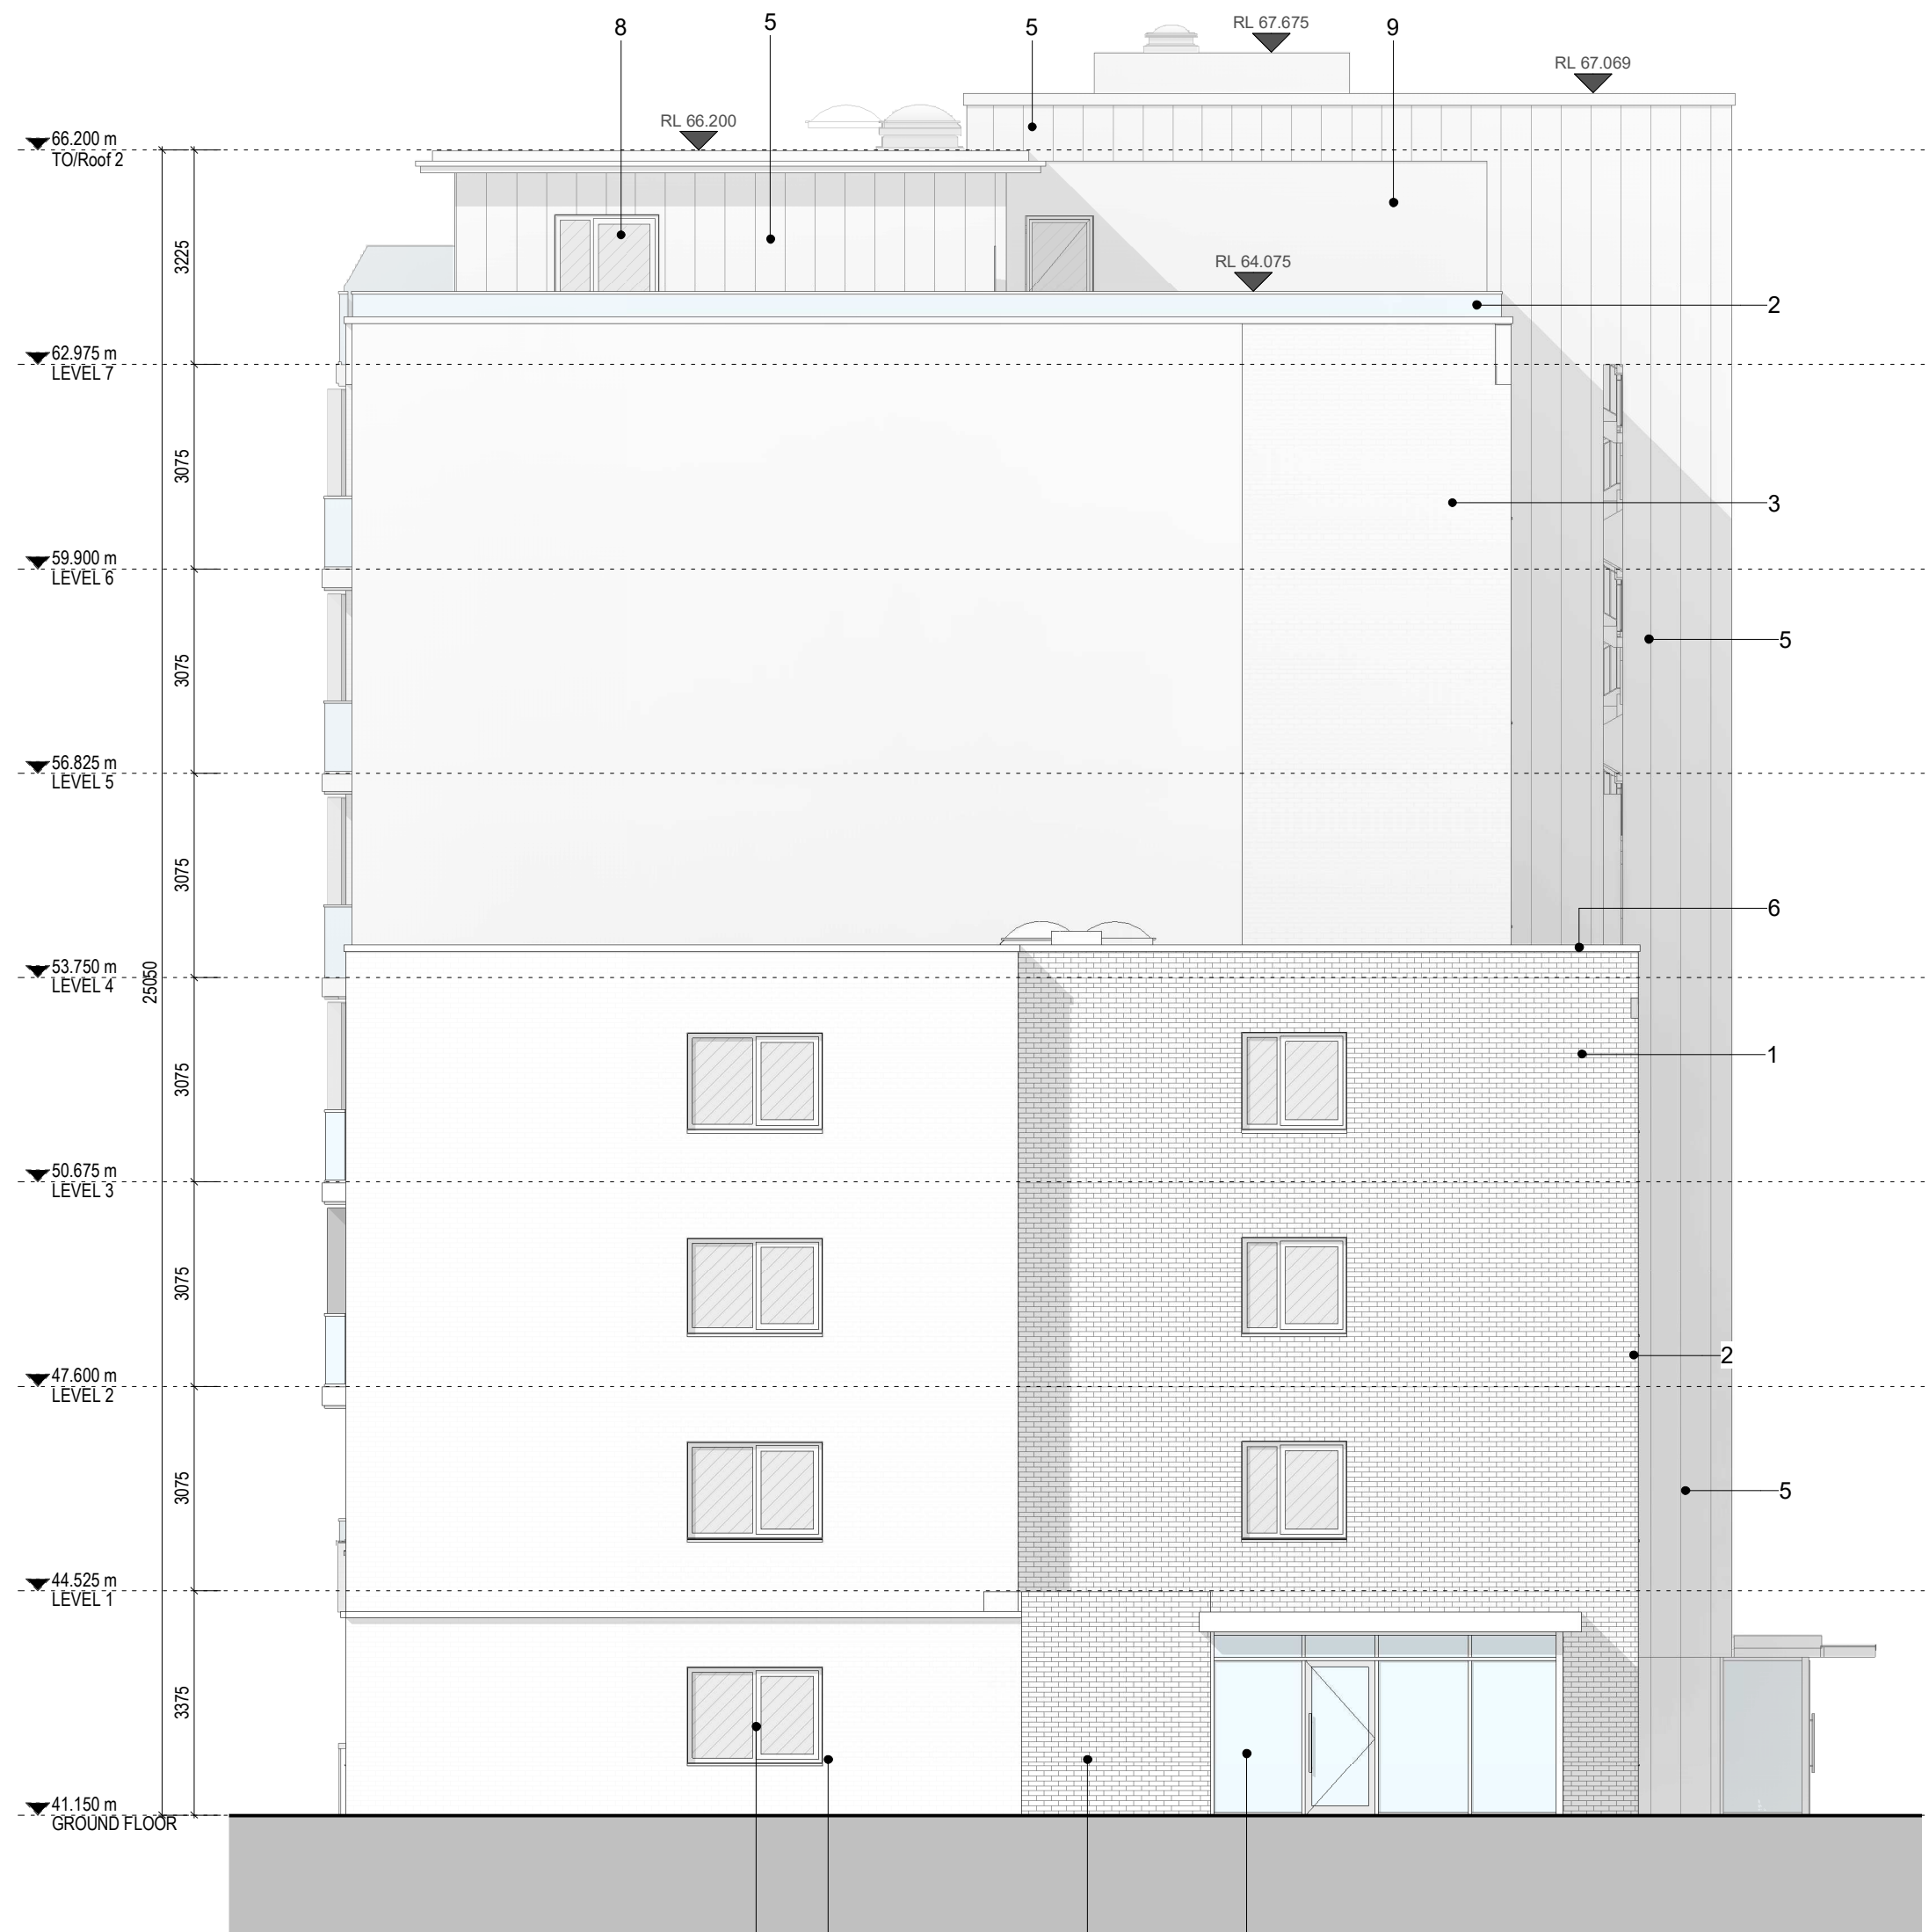

2 GA -South Elevation

1 : 100

### Material Legend

- 1) Oatmeal Brickwork
- 2) Glazed balustrade with power-coated metal handrails
- 3) Grey Brickwork
- 4) Powder Coated Aluminium Double Glazed Curtain Wall
- 5) Zinc Standing Seam Cladding
- 6) Powder Coated Pressed Metal Coping Detail
- 7) Powder Coated Pressed Metal
- 8) Powder Coated Aluminium Double Glazed Windows
- 9) Render Finishing Off White
- 10) Selected Limestone
- 11) Obscure Back-Painted Glazing
- 12) Charcoal Brickwork

Rev	Description	Date	Dr by	App by
-----	-------------	------	-------	--------

Project Stage

## PLANNING

Client:

Eastwise Construction Ltd.

Project:

Hartfield Place  
Swords Road, Whitehall, Dublin 9  
D09 C7F8

Drawing Title:

BLOCK E - North and South Elevation GA - 472 Units

Drawn	Checked	Paper Size	Scale	Date
DP	WP	A1	1 : 100 @A1	Mar. 2022

Project No.	Drawing No.	Classification	Revision
HARTPL	052522		

File Name  
HARTPL-CWO-BE-ZZ-DR-A-052522

Status:  
S2-Suitable For Information

PERMITTED SHD  
(Subject To Conditions)  
Reg Ref: ABP-313289-22