


Copyright: All Rights Reserved.
This work is copyright and cannot be reproduced or copied in any form or by any means (graphic, electronic or mechanical including photocopying) without the written permission of the originator. Any license, express or implied, to use this document for any purpose whatsoever is restricted to the terms of the agreement or implied agreement between the originator and the instructing party.
Unless otherwise stated all dimensions are in millimeters. Where dimensions are not given, drawings must not be scaled and the matter must be referred to the Landscape Architect. If the drawing includes conflicting details/dimensions, the matter must be referred to the Landscape Architect. All dimensions must be checked on site. The Landscape Architect must be informed, by the Contractor, of any discrepancies before work proceeds. THIS DRAWING IS TO BE READ IN CONJUNCTION WITH RELEVANT CONSULTANT'S DRAWINGS.



01 | Landscape Section 01
Sectional Elevation
Scale 1:200

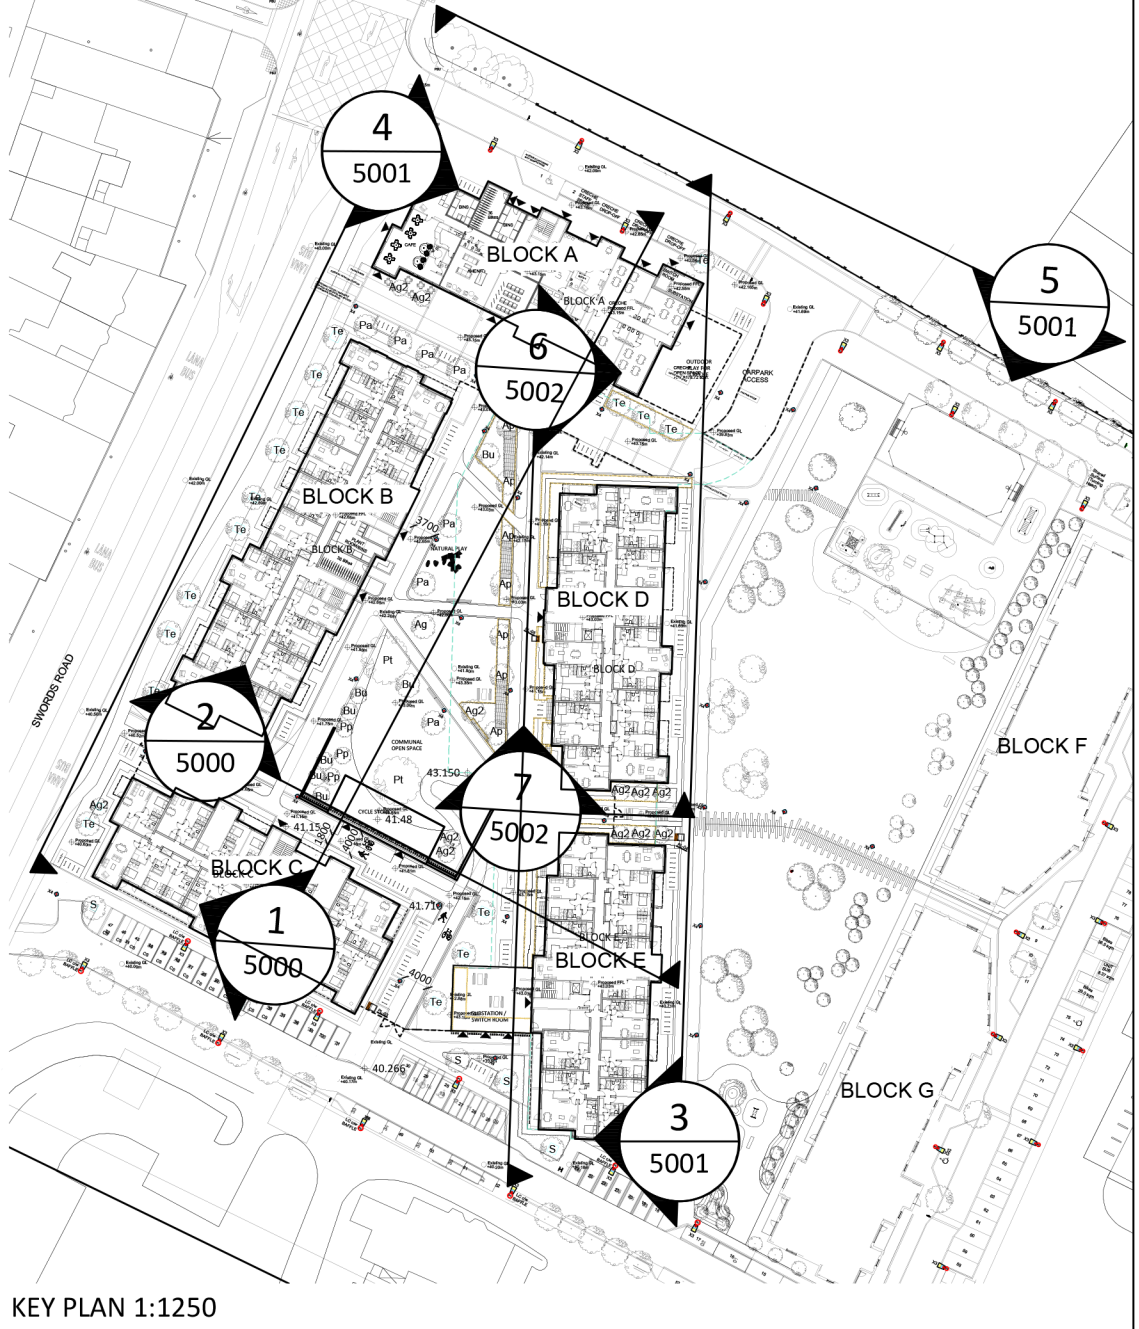

KEY PLAN 1:1250



02 | Landscape Section 02
Sectional Elevation
Scale 1:200

Issued for planning	OC / AB	24/09/24	P00
Updated following increase in semi basement car park	OC / AB	28/08/24	01
Draft issue for review and comment	OC / AB	09/08/24	00
Revision Notes	By / Chk	Date	Rev

Status: PLANNING



Hawarden House, 163 Upper Newtownards Road, Belfast, BT4 3HZ
T: +44 (0) 28 9029 8020 E: info@parkhood.com parkhood.com

Client: EW Property Limited

Project: Hartfield Place - Phase 2
Swords Road, Whitehall, Co. Dublin

Title: Landscape Sections
Sheet 1 of 1

Job No: 7335 Scale@A1 1:200 Date: September 2024

Drawing Number							
Project	Originator	Volume	Level	Type	Role	Number	Revision
7335	PHL	ZZ	ZZ	DR	L	5000	P00