
	30(400	31 -		15 — 14 —
BLOCK D - PROPOSED ROOF PLAN	220	65.749		
BLOCK D -L07- PROPOSED SEVENTH FLOOR GA PLAN 64860	3075			
BLOCK D -L06- PROPOSED SIXTH FLOOR GA PLAN 61785	3075			
BLOCK D -L05- PROPOSED FIFTH FLOOR GA PLAN 58710				
BLOCK D -L04- PROPOSED FOURTH FLOOR GA PLAN 55635	26450 26450 15 25795 3075			
BLOCK D -L03- PROPOSED THIRD FLOOR GA PLAN	3075			
BLOCK D -L02- PROPOSED SECOND FLOOR GA PLAN 49485	3075			
BLOCK D -L01- PROPOSED FIRST FLOOR GA PLAN 46410	3075		9	
BLOCK D -L00- PROPOSED GROUND FLOOR GA PLAN	43. <u>15</u>			
BLOCK D - BASEMENT				
39835				

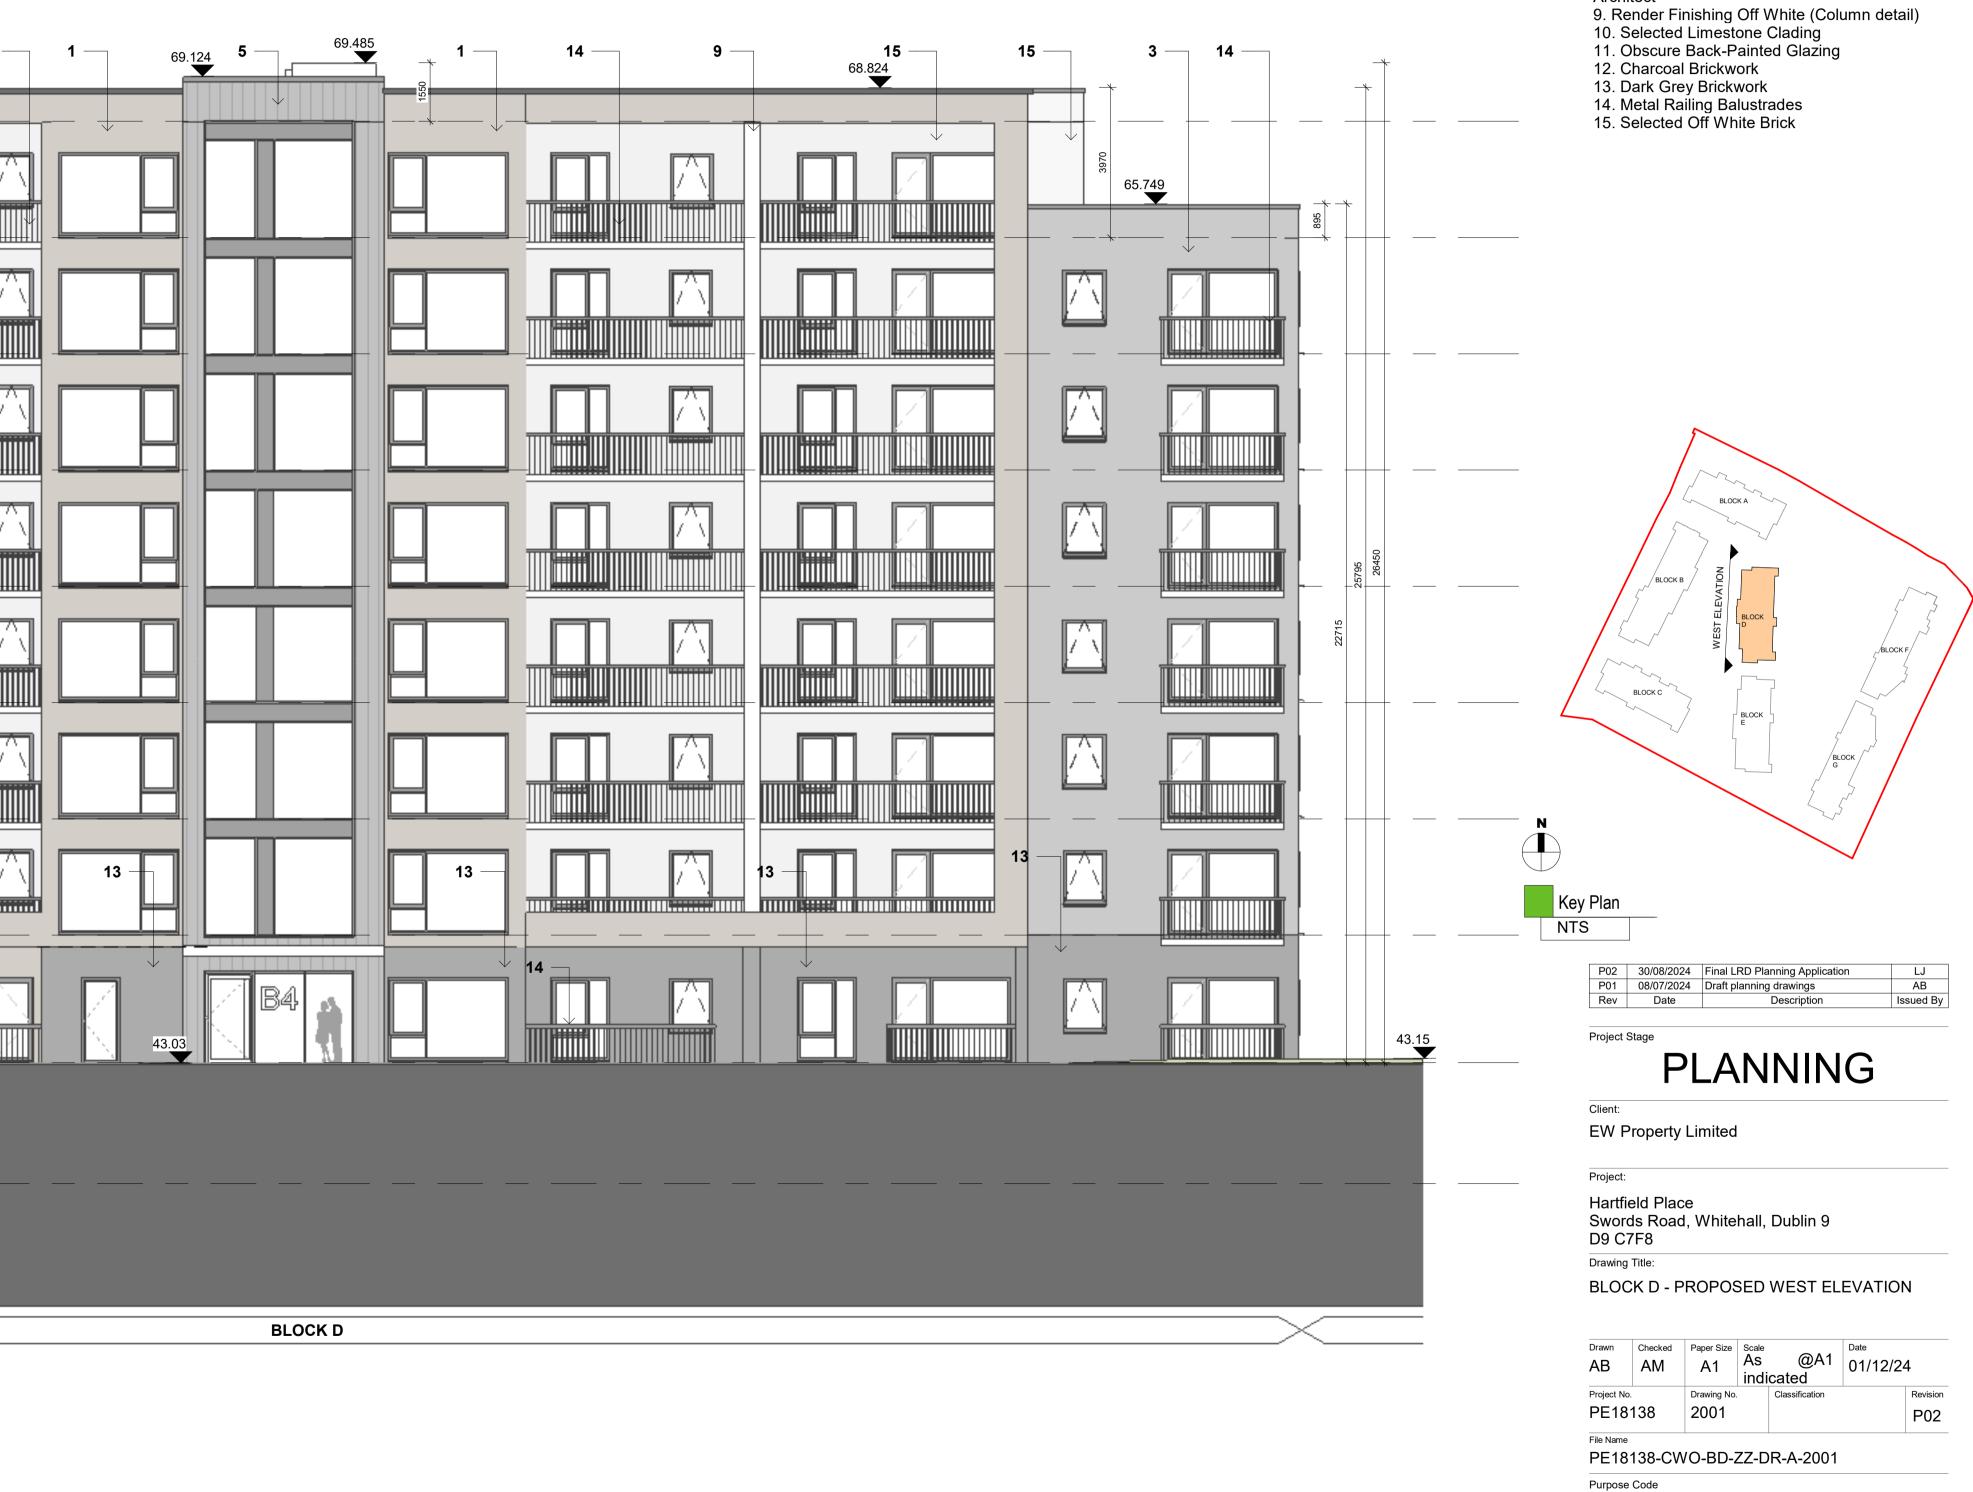

1 BLOCK D - PROPOSED WEST ELEVATION



THE COPYRIGHT OF THIS DRAWING IS VESTED WITH CW O'BRIEN ARCHITECTS LIMITED AND MUST NOT BE COPIED OR REPRODUCED WITHOUT THE CONSENT OF THE COMPANY.

FIGURED DIMENSIONS ONLY TO BE TAKEN FROM THIS DRAWING. DO NOT SCALE.

ALL CONTRACTORS MUST VISIT THE SITE AND BE RESPONSIBLE FOR CHECKING ALL SETTING OUT DIMENSIONS AND NOTIFYING THE ARCHITECT OF ANY DISCREPANCIES PRIOR TO ANY MANUFACTURE OR CONSTRUCTION WORK. NOTES:

Material Legend

- 1. Oatmeal Brickwork
- 2. Glazed balustrade with power-coated metal handrails
- 3. Light Grey Brickwork
- 4. Powder Coated Aluminium Doble Glazed
- Curtain Wall 5. Selected Metal Cladding 6. Powder Coated Pressed Metal Coping Detail 7. Powder Coated Pressed Metal
- 8. Selected Window System to Selected Colour By Architect

Issued for Information

Acceptance Code S - Issued

C+W O'BRIEN ARCHITECTS No.1 Sarsfield Quay, Dublin 7, D07 R9FH t: 01 518 0170 e: admin@cwoarchitects.ie Dublin I Cork I Galway I London I UK & Europe +

www.cwoarchitects.ie

Please consider the environment before printing this sheet