



## DESIGN INTENT DRAWING

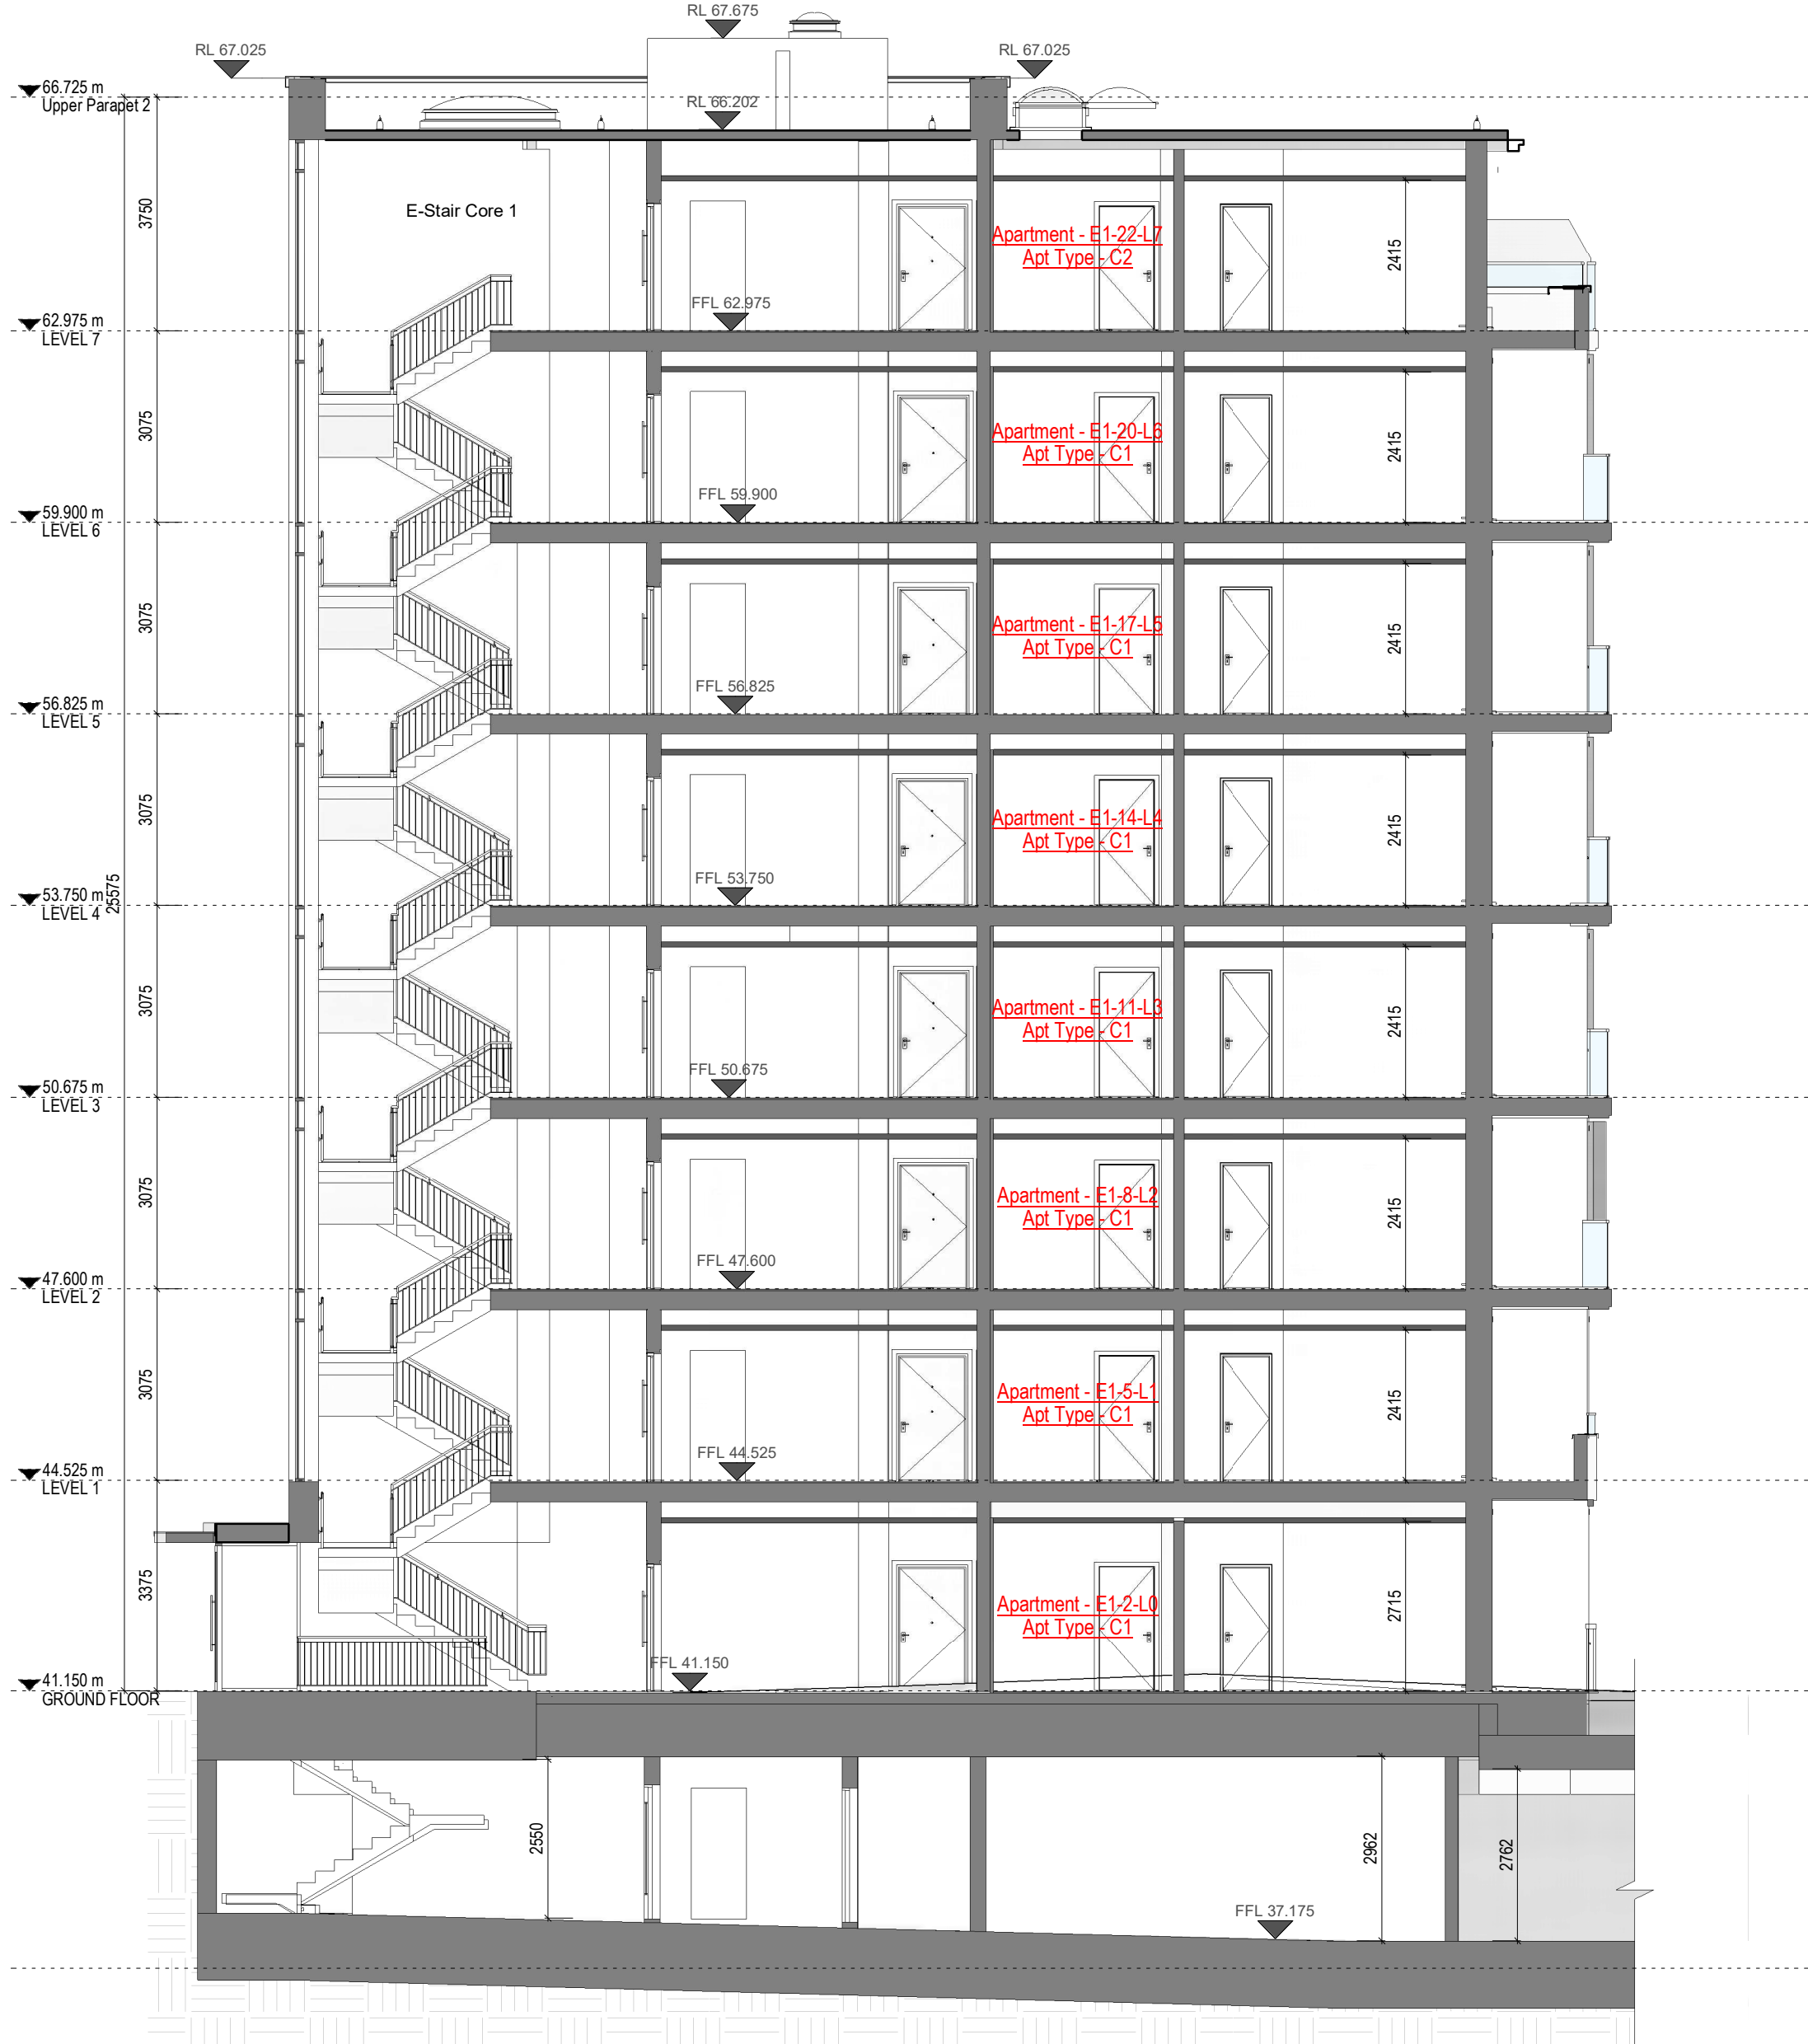

1 GA - Section CC  
1 : 100

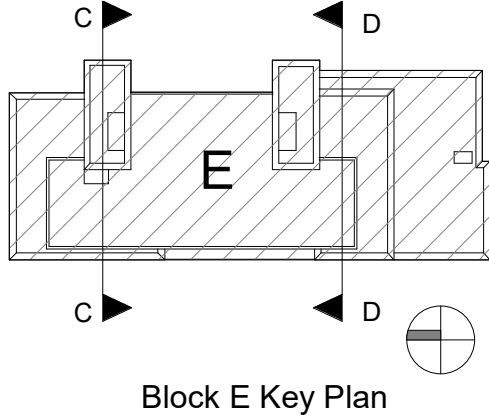

2 GA - Section DD  
1 : 100

PERMITTED SHD  
(Subject To Conditions)  
Reg Ref: ABP-313289-22

| Rev           | Description | Date | Dr<br>by | App<br>by |
|---------------|-------------|------|----------|-----------|
| Project Stage |             |      |          |           |

## PLANNING

Client:  
Eastwise Construction Ltd.

Project:  
Hartfield Place  
Swords Road, Whitehall, Dublin 9  
D09 C7F8  
Drawing Title:  
BLOCK E - Section CC and DD GA - 472 Units

|                                           |               |                       |                      |                   |
|-------------------------------------------|---------------|-----------------------|----------------------|-------------------|
| Drawn<br>DP                               | Checked<br>WP | Paper Size<br>A1      | Scale<br>1 : 100 @A1 | Date<br>Mar. 2022 |
| Project No.<br>HARTPL                     |               | Drawing No.<br>052532 | Classification       | Revision          |
| File Name<br>HARTPL-CWO-BE-ZZ-DR-A-052532 |               |                       |                      |                   |
| Status:<br>S2-Suitable For Information    |               |                       |                      |                   |



No.1 Sarsfield Quay, Dublin 7, D07 R9FH  
t: 01 518 0170 e: admin@cwoarchitects.ie  
Dublin | Cork | Galway | London | UK & Europe +  
www.cwoarchitects.ie

Please consider the environment before printing this sheet