




1 Section 1
1 : 200

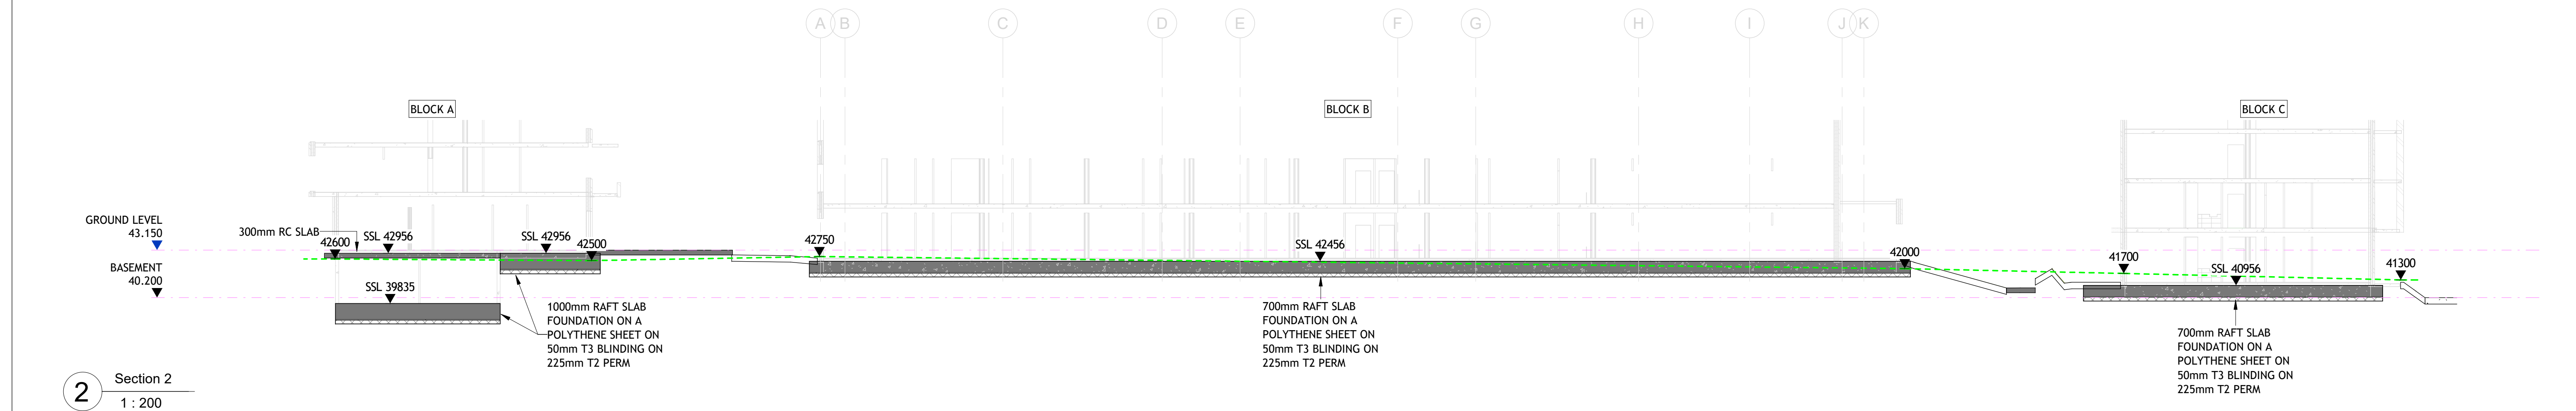

2 Section 2
1 : 200

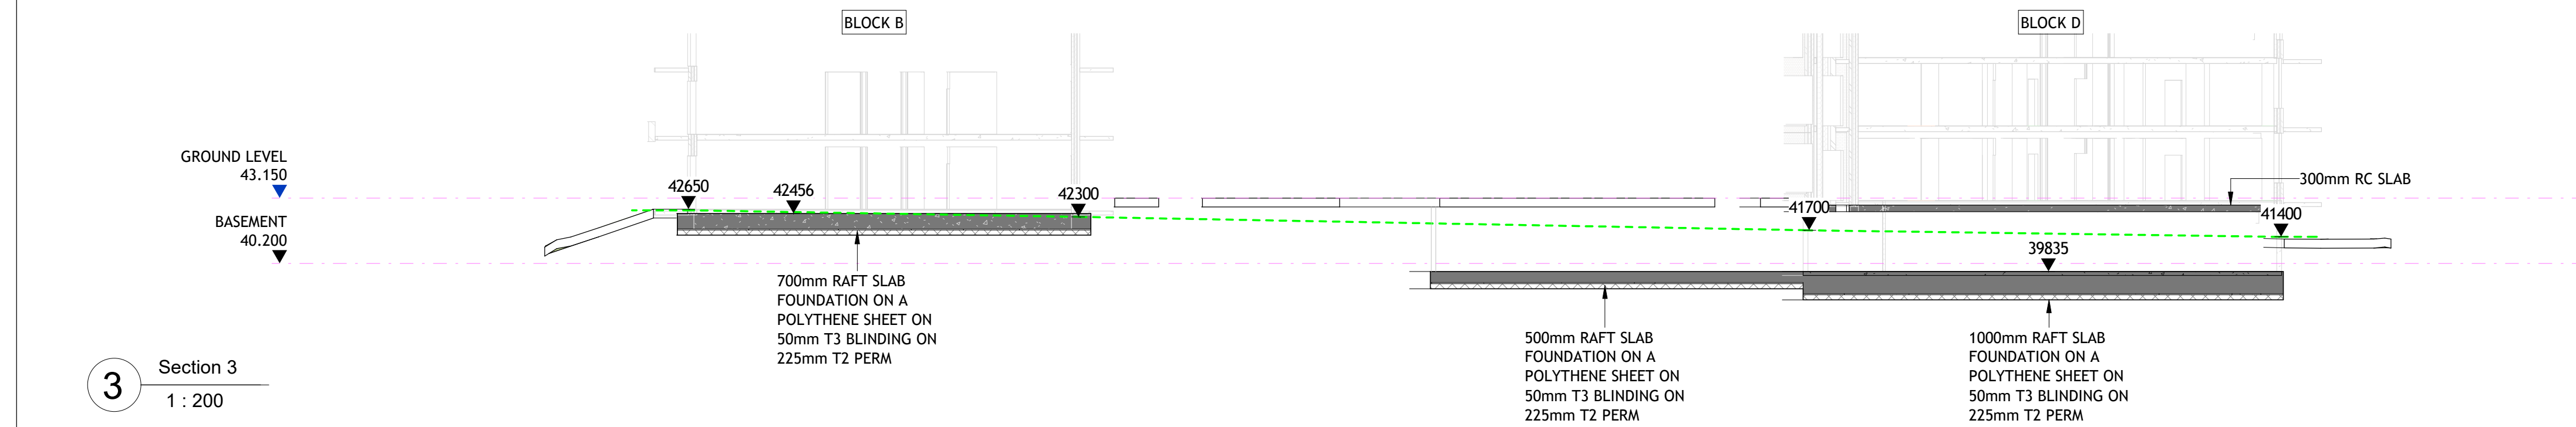

3 Section 3
1 : 200

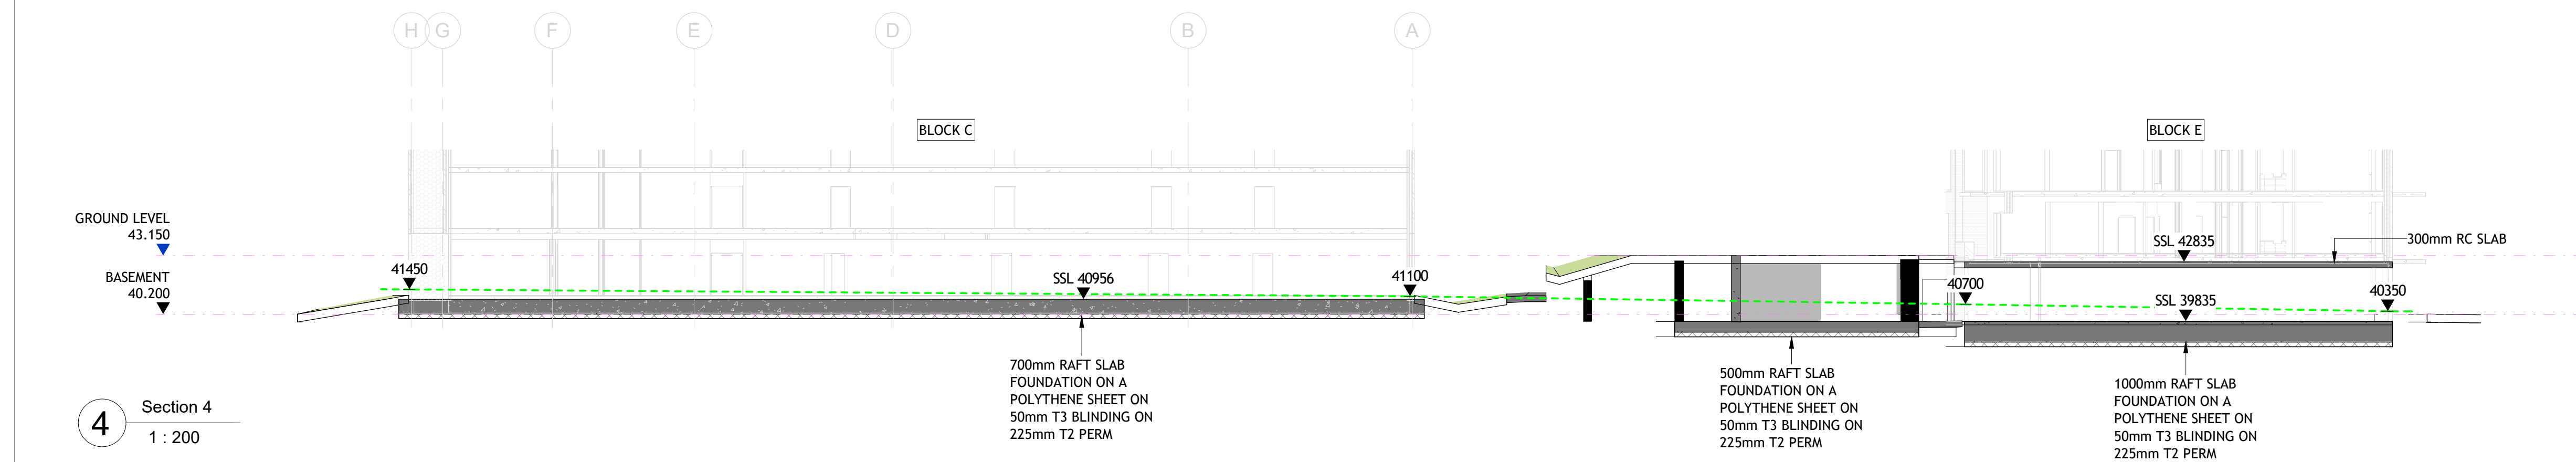


4 Section 4
1 : 200

- FOUNDATION NOTE:**
- WHERE GROUND LEVEL TO FOUNDATION FORMATION LEVEL IS MORE THAN 1.5m, RAFT SLAB FOUNDATION TO BE FOUND ON A POLYTHENE SHEET ON 50mm T3 BLINDING ON 225mm T2 PERM ON BLACK BOULDER CLAY.
 - WHERE GROUND LEVEL TO FOUNDATION FORMATION LEVEL IS LESS THAN 1.5m, RAFT SLAB FOUNDATION TO BE FOUND ON A POLYTHENE SHEET ON 50mm T3 BLINDING ON 225mm T2 PERM ON 500mm TO STRUC MATERIAL ON BLACK BOULDER CLAY.


LEGEND:

----- EXISTING GROUND LEVEL, INDICATIVE ONLY.

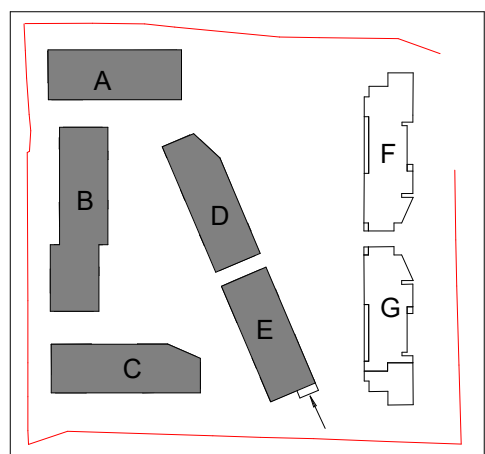

© PUNCH Consulting Engineers

This drawing and any design hereon is the copyright of the Consultants and must not be reproduced without their written consent. All drawings remain the property of the Consultants. Figured dimension only to be taken from this drawing. Consultants to be informed immediately of any discrepancies before work proceeds.

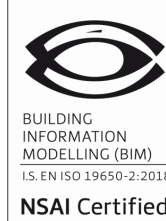

Rev	Amendment	By	Date	Rev	Amendment	By	Date	Client:
P01	ISSUED FOR INFORMATION	VB	XX.06.2024					EW Property Limited

PUNCH
consulting engineers
Dublin | Limerick | Cork | Galway | Glasgow
Carnegie House Library Road,
Dun Laoghaire, Co. Dublin, A96 C7W7
t +353 1 271 2200 | w punchconsulting.com

Project:	HARTFIELD PLACE
Title:	SITE SECTIONS
Drawn:	V BWALYA
Date drawn:	26/06/24
Technician Check:	D CLARKE
Engineer Check:	R HORN
Agreement:	D CLARKE
Project No:	202122
Model Ref:	HARTPL-PUNCH-ZZ-ZZ-M3-S-0002
Drawing Status:	S1
Scale @ A1:	As indicated
Document No:	HARTPL-PUNCH-XX-ZZ-DR-S-3010
Revision No:	P01