
	S1-08	S1-07	S1-06	S1-05 S Foul 4.000	S1-04 S1-03 S2-05	
Vert exaggeration = 5.0	Datum = 37.0					
Link Name		1.000 1	.001 1.002	1.003	1.004 1.005	
Section Type		225mm 22	25mm 300mm	300mm	300mm 375mm	
Slope (1:X)		1:80.0 1	:40.0 1:22.7	1:225.8	1:225.4 1:59.9	
Cover Level (m)	42.700	43.000	41.615	40.200	40.200 40.191 40.113	40.012
Invert Level (m)	40.675	40.199 40.199	39.743 39.743	38.466 38.466 38.466	38.214 38.214 38.214 38.214	
Length (m)		38.066 18	8.247 28.937	29.799	27.052 6.706	

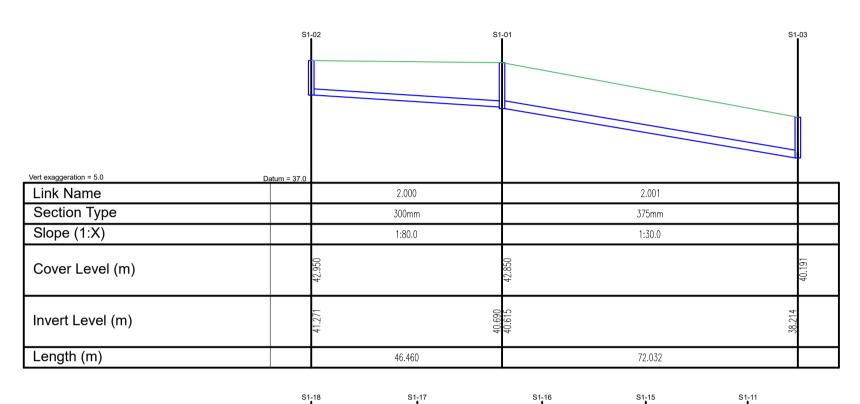

	S1-	18 S1	-17 S	1-16 S1	I-15 S	1-11 S1	-10
Vert exaggeration = 5.0	Datum = 36.0						
Link Name		1.000	1.001	1.002	1.003	1.004	
Section Type		225mm	300mm	300mm	300mm	375mm	3
Slope (1:X)		1:43.1	1:86.8	1:19.4	1:62.0	1:83.8	1
Cover Level (m)		45.150	43.000	42.650	41.550	41.000	40.750
Invert Level (m)		c/c.14 272.04	40.900 40.500	40.550 40.550 39 250	39.250 38.850 38.850	38.775 38.775 38.375	38.375 38.375
Length (m)		25.843	30.393	25.235	24.800	33.516	4

	S1	-19 S1	-17
	atum = 39.0		
Link Name		2.000	
Section Type		225mm	
Slope (1:X)		1:82.4	
Cover Level (m)		42.960	43.000
Invert Level (m)		41.235 40.975	
Length (m)		21.436	

DIMENSIONS

Figured dimensions only to be taken from this drawing. All dimensions to be checked on site. Architects to be informed immediately of any discrepancies before work proceeds.


© COPYRIGHT

This drawing and any design hereon is copyright of JOR Consulting Engineers and must not be reproduced in whole or in part without their express written consent.

LEGEND

Vert exaggeration = 5.0	S1-14 Datum = 37.0		S1-12	S1-11
Link Name	Datum - 37.0	3.000	3.001	
Section Type		225mm	225mi	n
Slope (1:X)		1:35.9	1:225.	1
Cover Level (m)	43.000		41.150	41.000
Invert Level (m)	41.025		39.061 39.061	38.925
Length (m)		70.587	30.60	9

	S1	-13	S1-12
Vert exaggeration = 5.0	Datum = 38.0		<u> </u>
Link Name		4.000	
Section Type		225mm	
Slope (1:X)		1:45.3	
Cover Level (m)		41.300	41.150
Invert Level (m)		39.575	39.061
Length (m)		23.305	

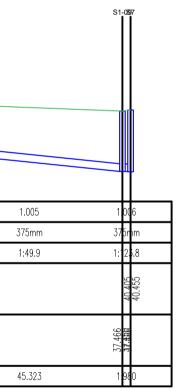

	S1	-20 S1	-21	S1	-Out
Vert exaggeration = 5.0 D	atum = 36.0				
Link Name		1.000		1.001	
Section Type		375mm	2	25mm	
Slope (1:X)		1:76.5	1	:249.1	
Cover Level (m)		40.117	39.785		39.600
Invert Level (m)		37.389 37.250	37.250	37 166	
Length (m)		10.637	2	0.922	

-				Joseph O'Reilly	CLIENT EW Property Ltd	TITLE LRD: Surfac	e water Longsect	tions
-				Consulting Civil & Structural Engineers	PROJECT	SCALE 1:500 @ A1	DATE CREATED DRAWN E Sept 2024 CHECKED	BY: LS BY: JOR
	1	23.09.24	Issued for LRD application		Hartfield Place,		•	REV
	0	AUG.24	Draft issue		Swords Road, Whitehall, Dublin 9, D09 C7F8			1
	REV	DATE	DETAILS			L24-01-LR	U-02Z	

issued for PLANNING