




RUS 044-30 KPH SIGN

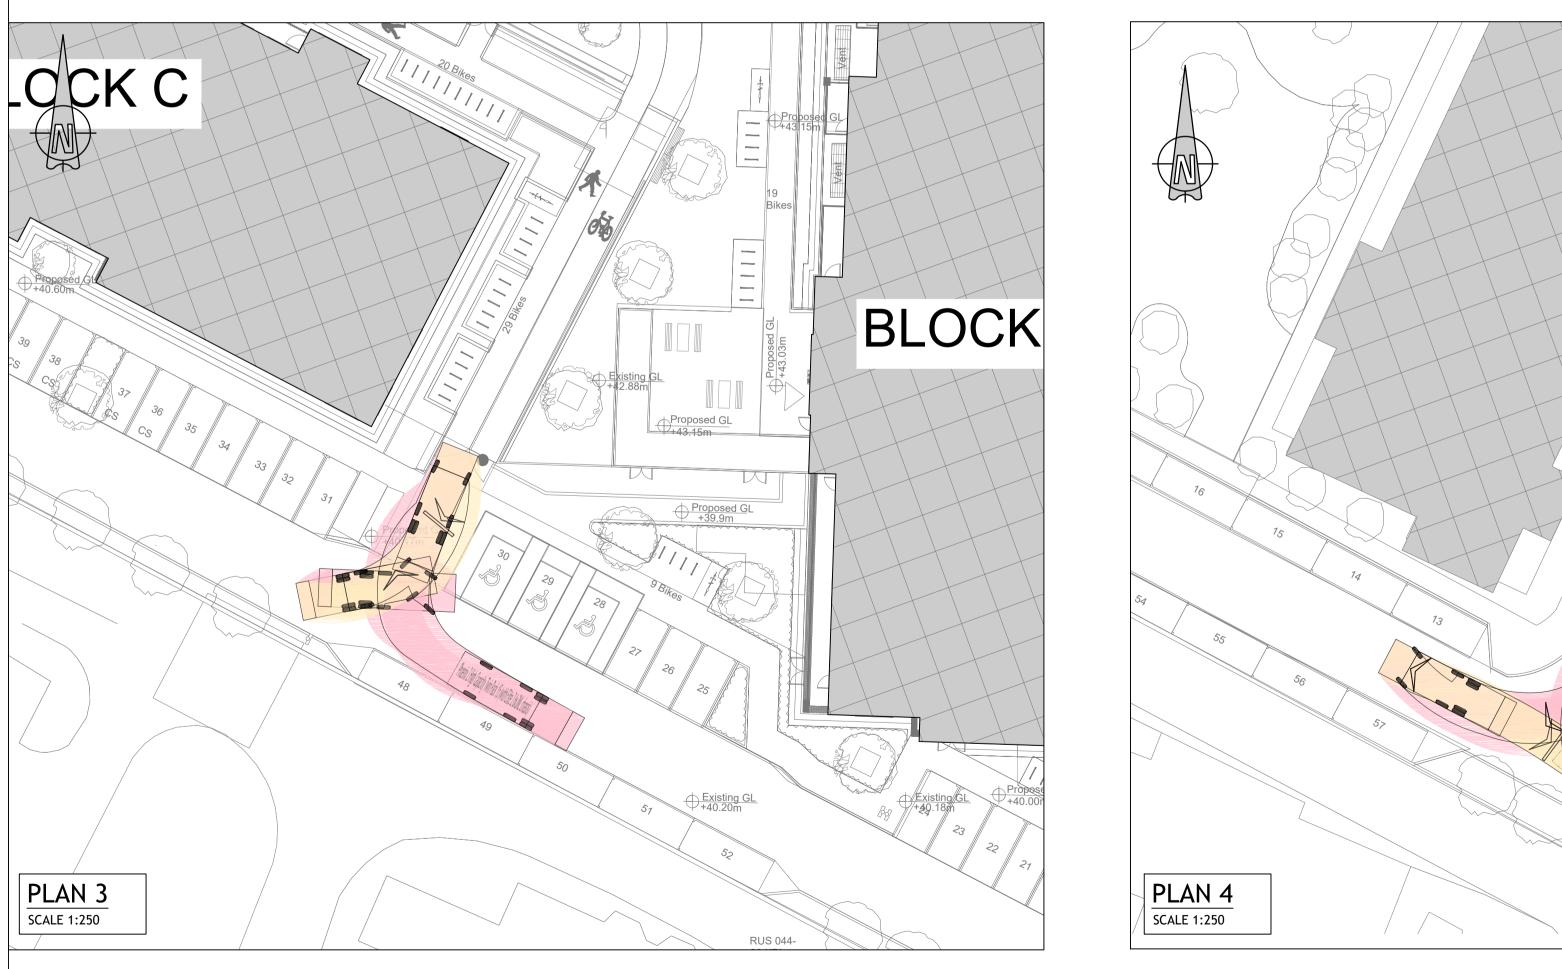

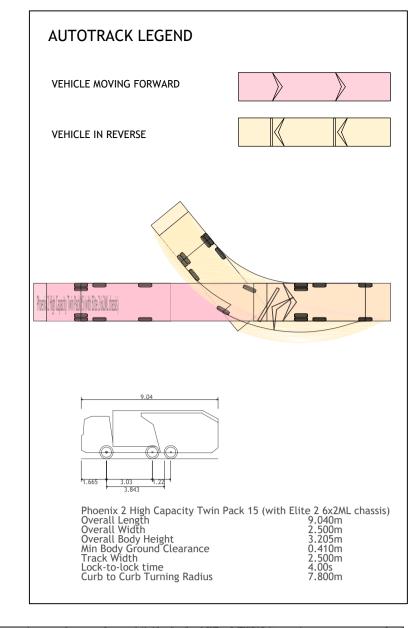

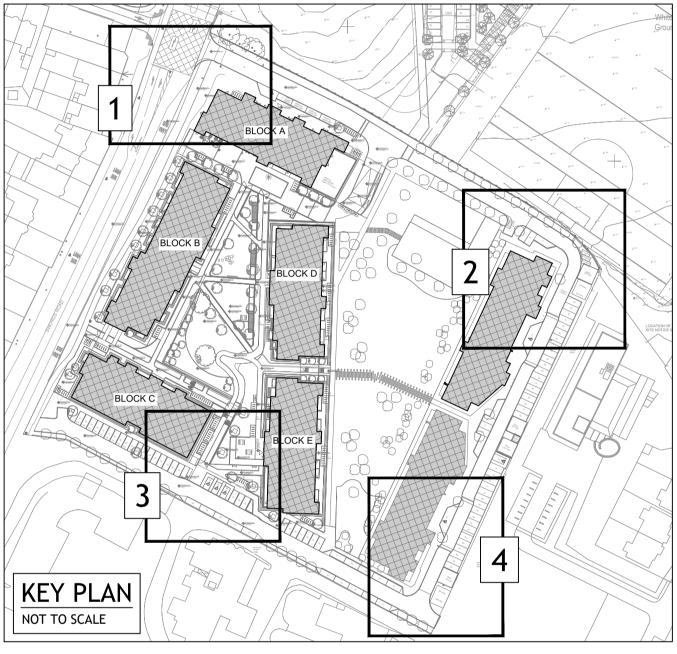

Tailte Éireann Licence No. CYAL50378050 © Tailte Éireann - Surveying.

PLAN 3
SCALE 1:250

© PUNCH Consulting Engineers

This drawing and any design hereon is the copyright of the Consultants and must not be reproduced without their written consent.

All drawings remain the property of the Consultants.

Figured dimension only to be taken from this drawing.

Consultants to be informed immediately of any discrepancies before work proceeds. COLOUR DRAWING









R	Rev	Amendment	Ву	Date	Rev	Amendment	Ву	Date	Client:
С	.01	ISSUED FOR PLANNING	DAP	2024-09-13					



oject:												
HARTFIELD PLACE PRS DEVELOPMENT, WHITEHALL, DUBLIN												
VEHICLE SWEPT PATH - REFUSE TRUCK												
awn:	Date drawn:	Technician Check:	Engineer Check:	Approved:								
aphne Perysinaki	AUGUST 2024	Daphne Perysinaki		Paul Casey								
oject No:	Model Ref:		Drawing Status:									
232306	232306-PUNCH->	<x-xx-m2-c-0604< p=""></x-xx-m2-c-0604<>	A0									
ale @ A1:	Document No:	Revision No:										
AS SHOWN	232306-PL	C01										