



PLAN B-B

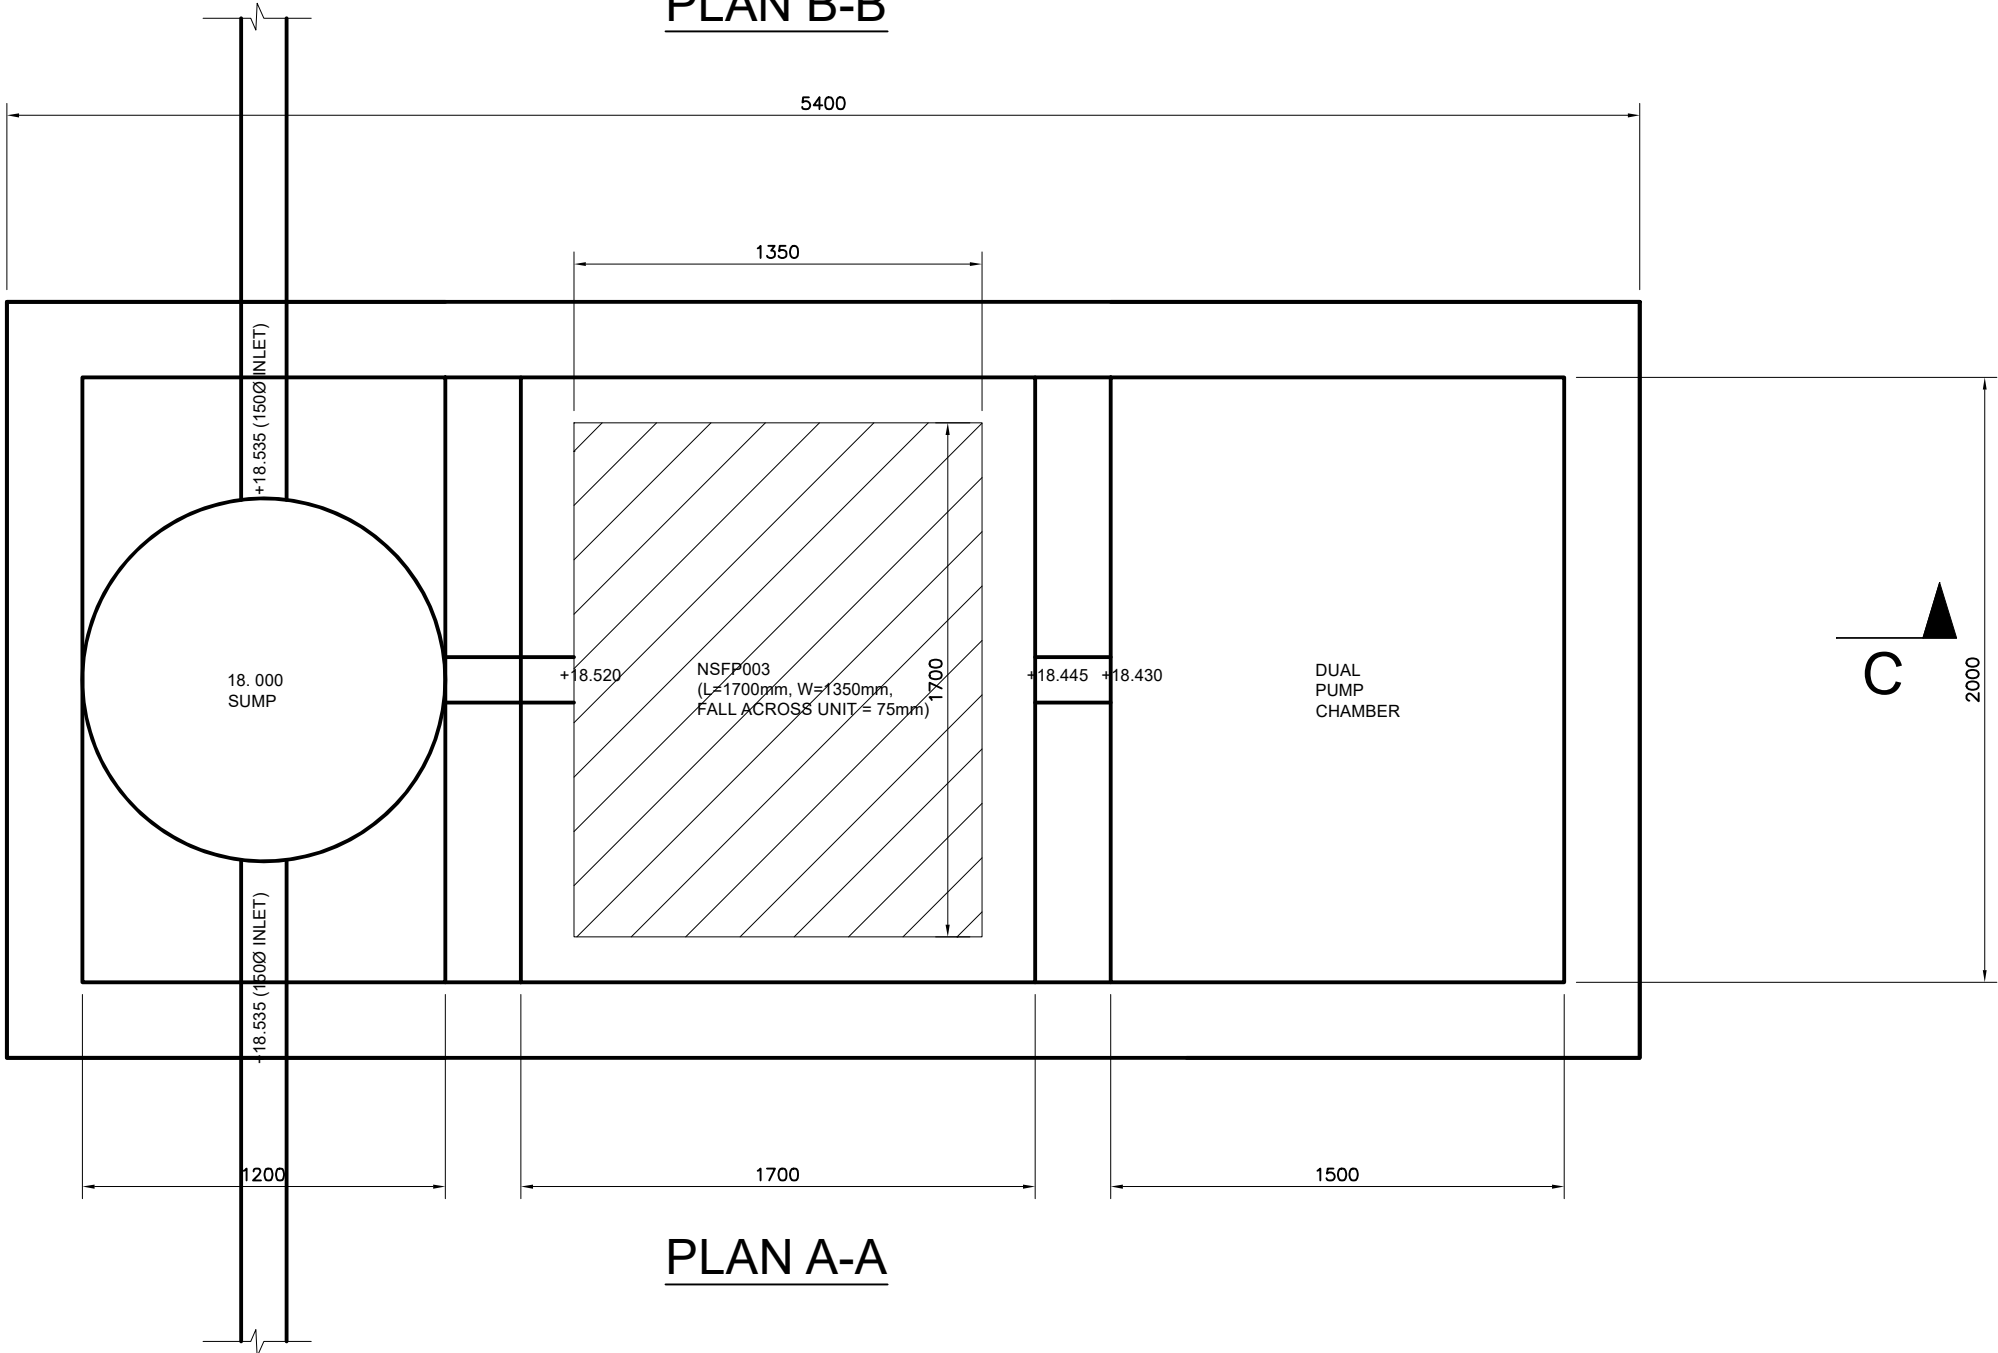

PLAN A-A

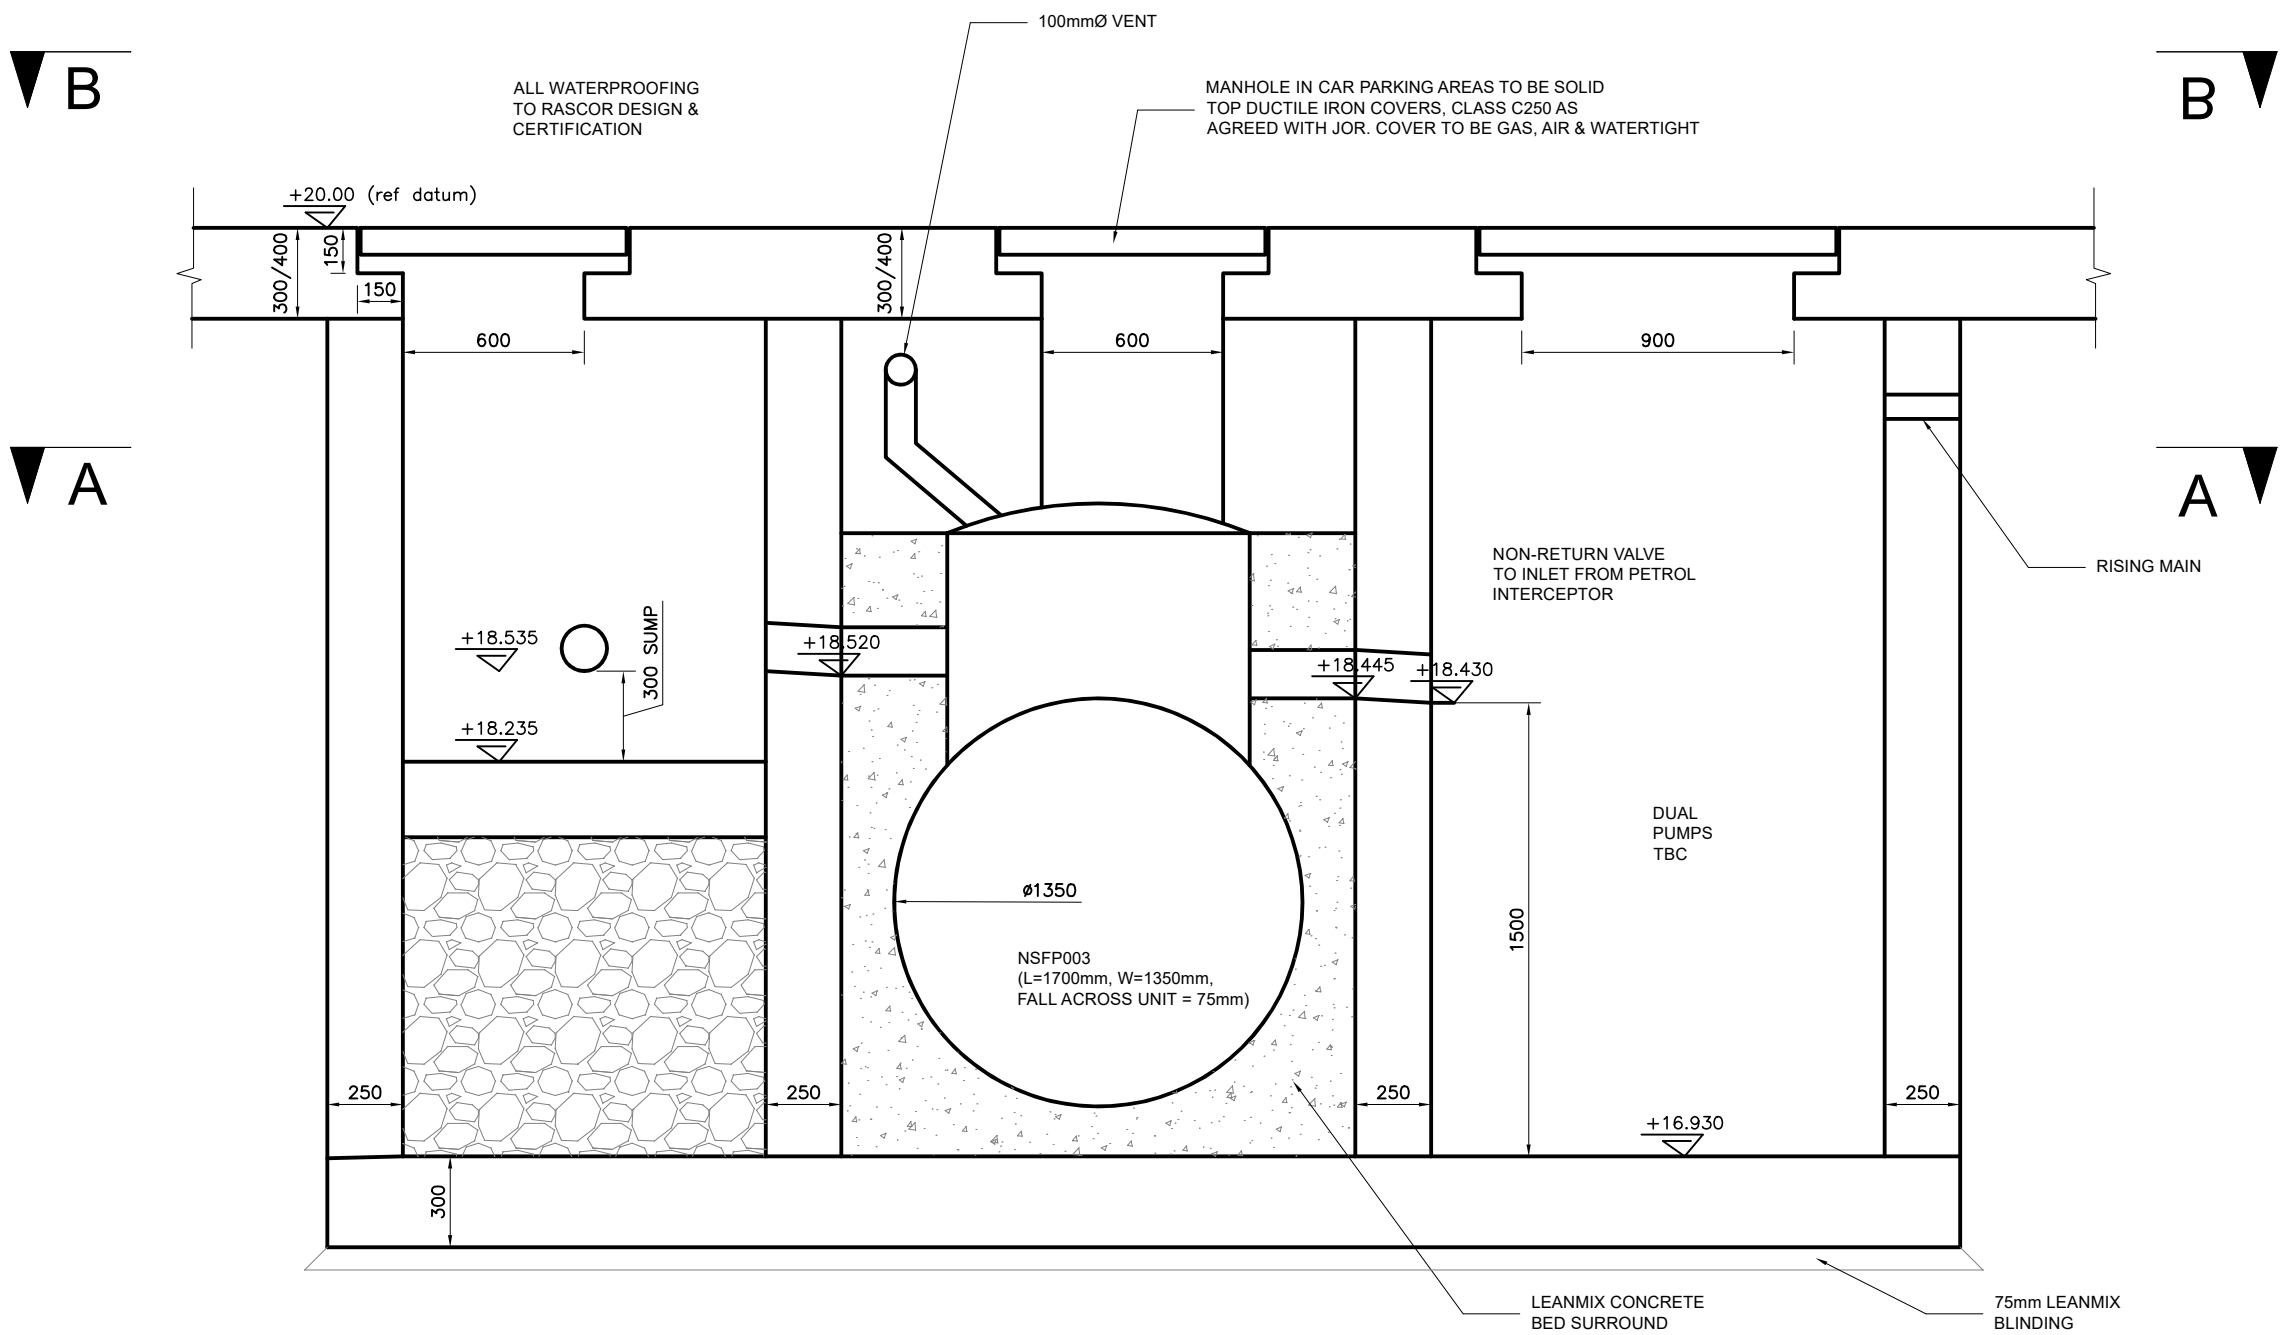

SECTION C-C

issued for
PLANNING

DIMENSIONS

Figured dimensions only to be taken from this drawing.
All dimensions to be checked on site.
Architects to be informed immediately of any discrepancies
before work proceeds.

© COPYRIGHT

This drawing and any design hereon is copyright of
JOR Consulting Engineers and must not be reproduced
in whole or in part without their express written consent.

LEGEND

REV	DATE	DETAILS
1	23.09.24	Issued for LRD application
0	AUG. 24	Draft issue
REV	DATE	DETAILS



CLIENT
EW Property Ltd

PROJECT
Hartfield Place,
Swords Road, Whitehall,
Dublin 9, D09 C7F8

TITLE
LRD:
Wastewater Drainage Details
(Basement Drainage)
Sheet 3 of 3

SCALE
1:25 @ A1
DATE CREATED
SEPT 2024
DRAWN BY:
LS
CHECKED BY:
JOR

L24-01-LRD-017

REV
1