
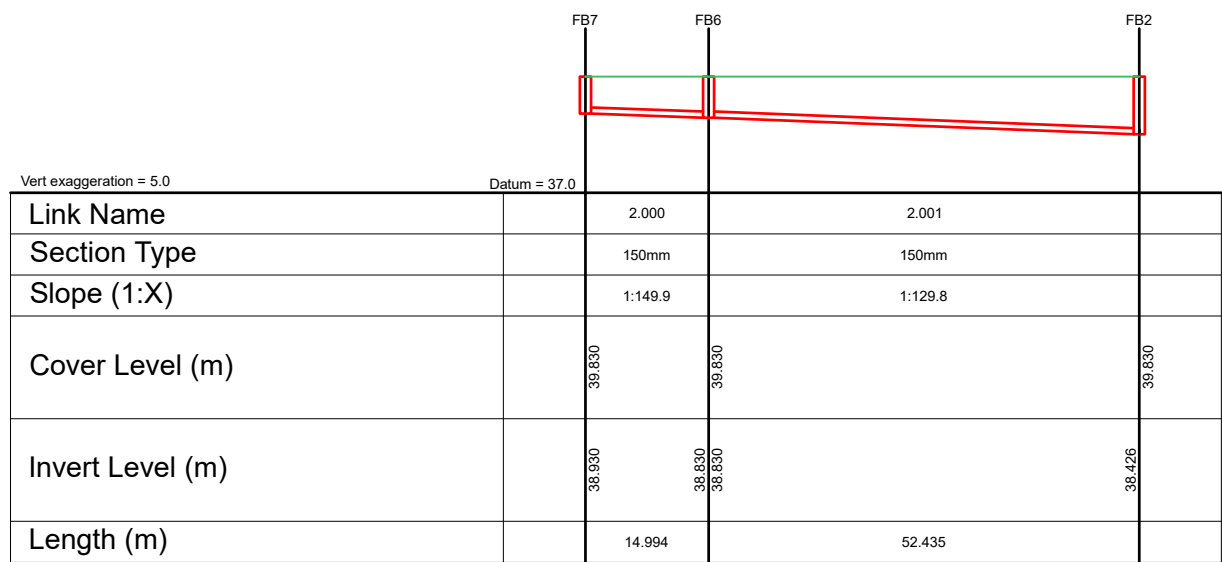
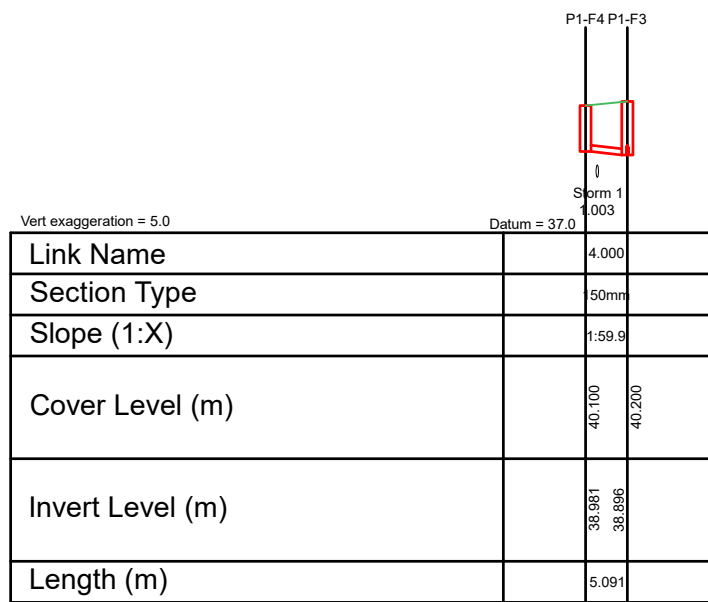
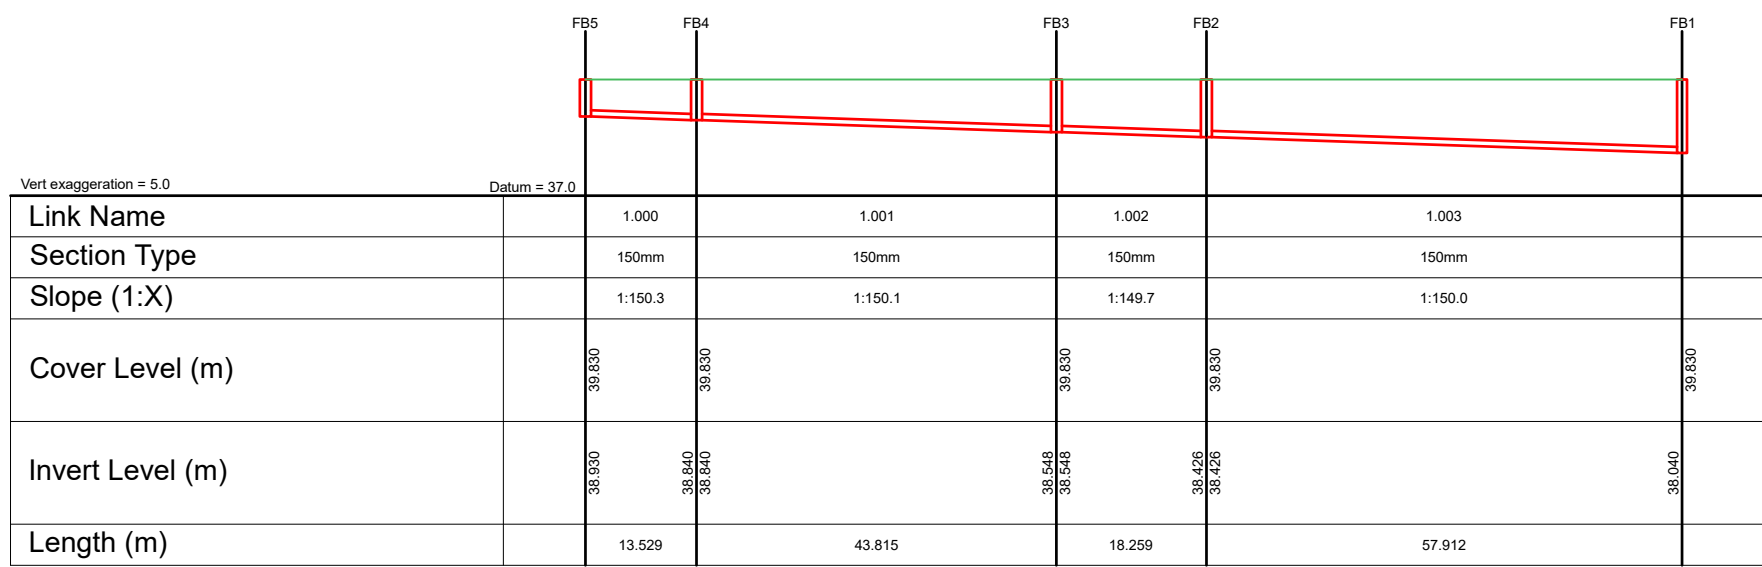
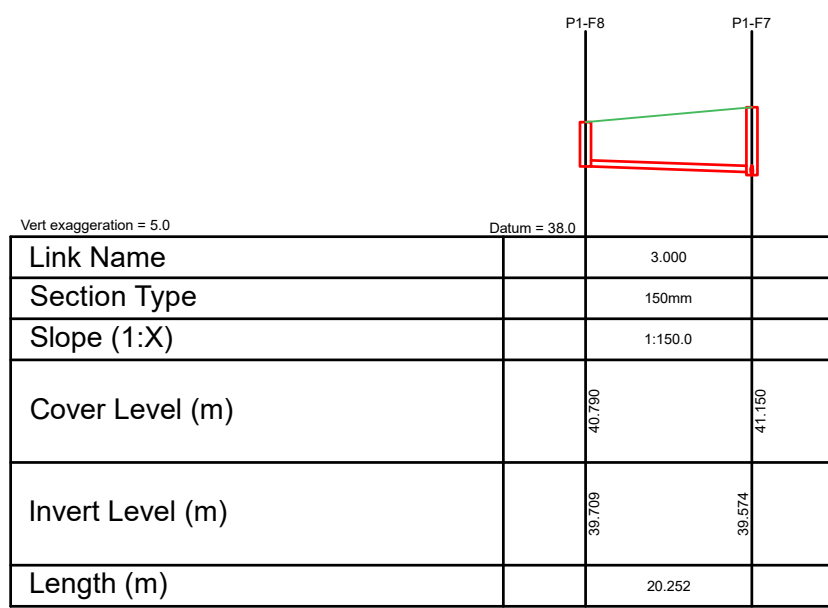
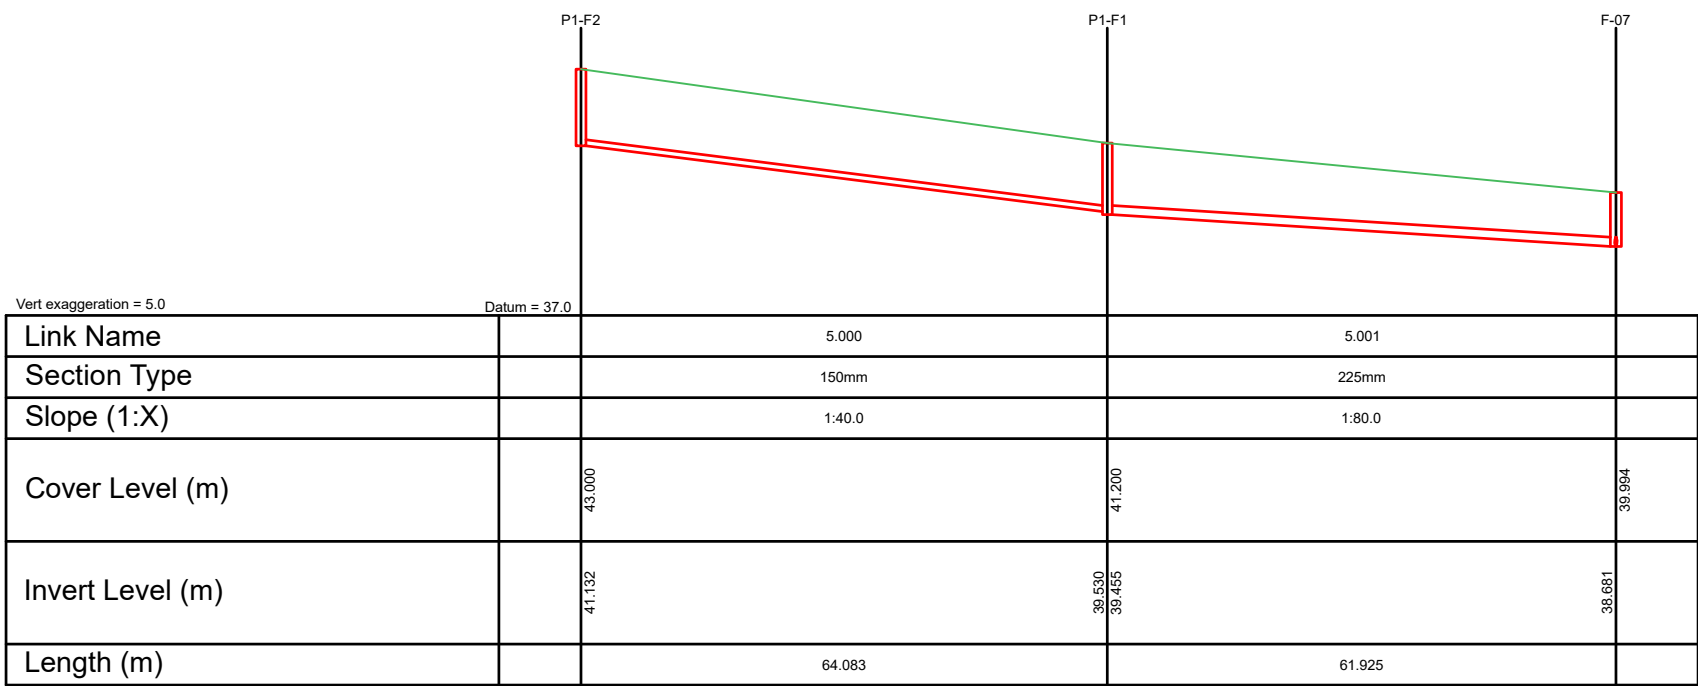
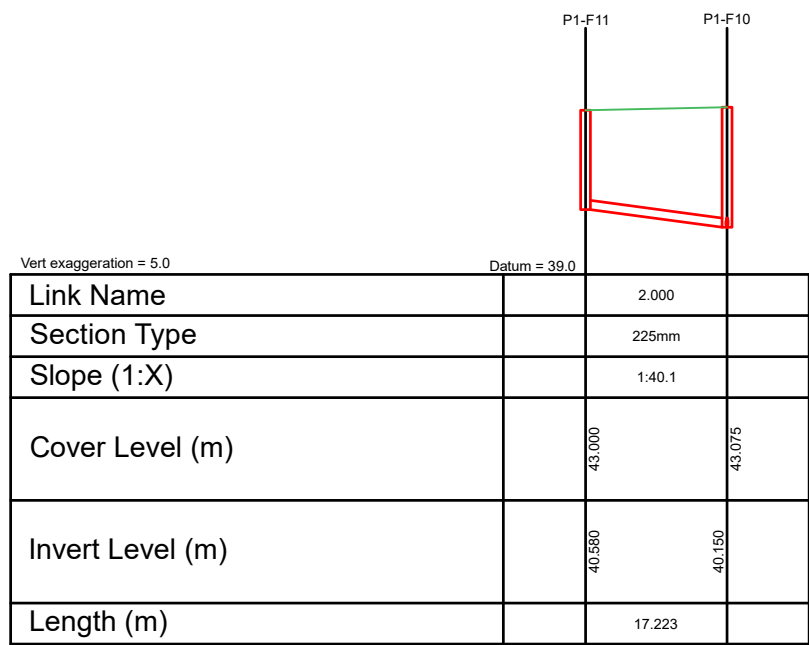


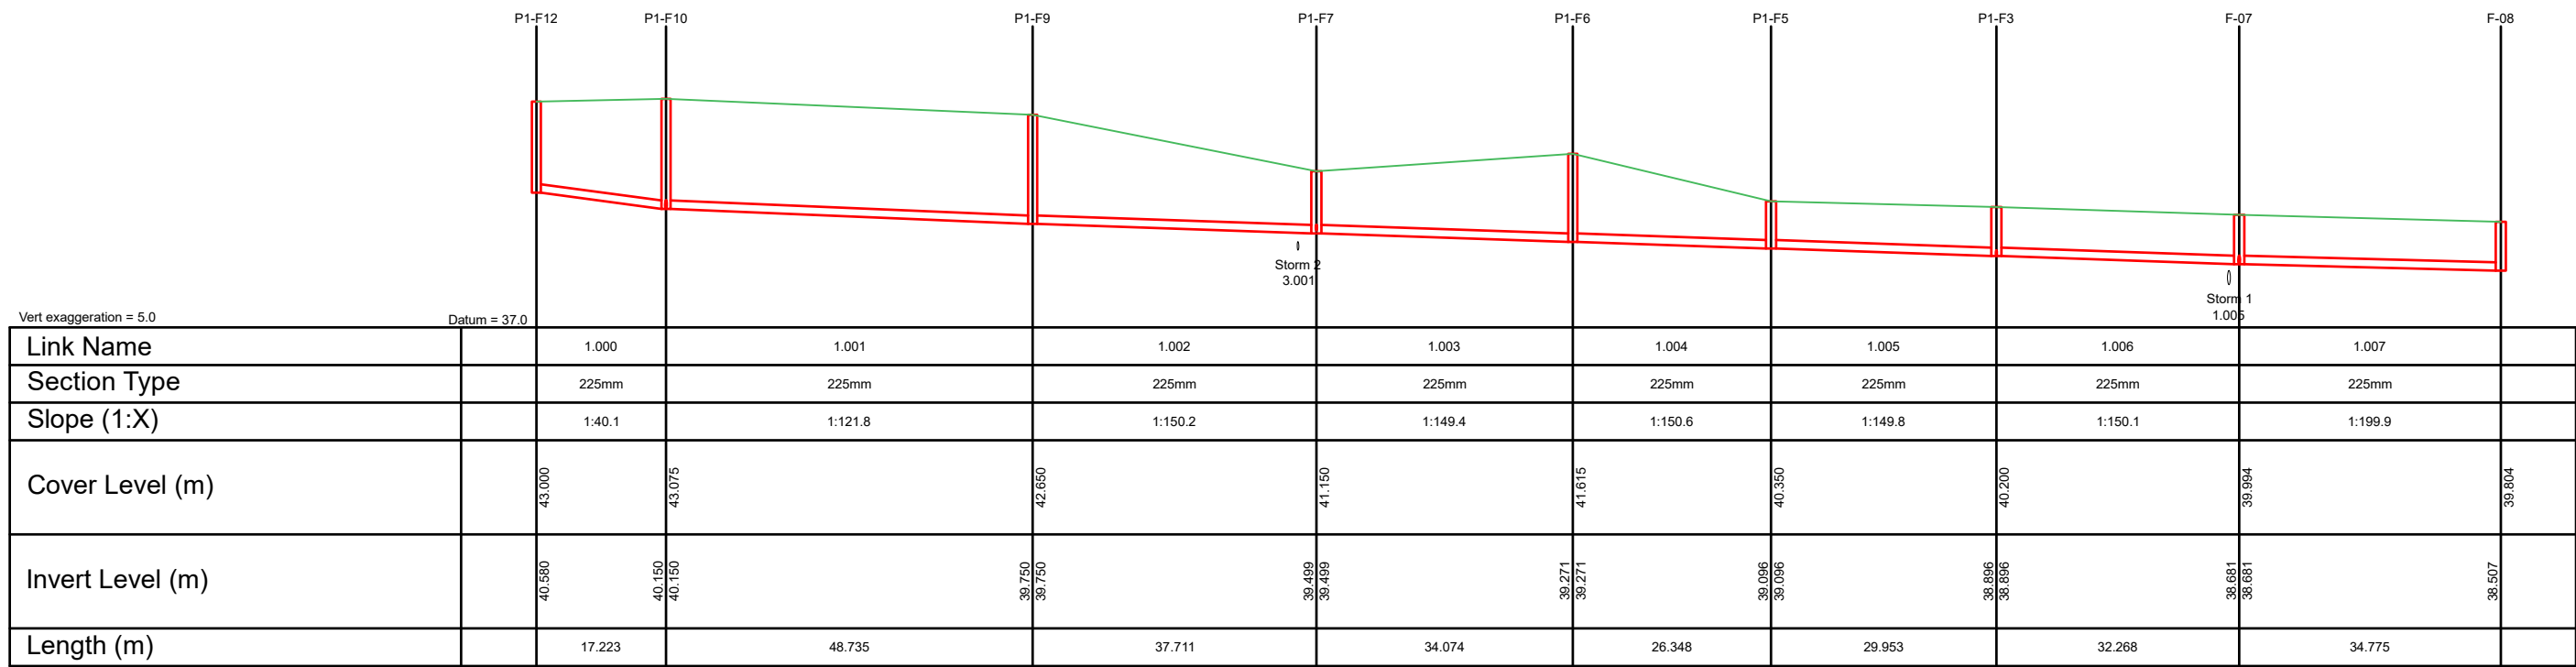

issued for
PLANNING

DIMENSIONS

Figured dimensions only to be taken from this drawing.
All dimensions to be checked on site.
Architects to be informed immediately of any discrepancies before work proceeds.

© COPYRIGHT

This drawing and any design hereon is copyright of
JOR Consulting Engineers and must not be reproduced
in whole or in part without their express written consent.

LEGEND



CLIENT

EW Property Ltd

PROJECT

Hartfield Place,
Swords Road, Whitehall,
Dublin 9, D09 C7F8

TITLE

LRD:
Wastewater Longsections

SCALE

1:500 @ A1

DATE CREATED

Sept 2024

DRAWN BY:

LS

CHECKED BY:

JOR

L24-01-LRD-011

REV

1

1 23.09.24 Issued for LRD application

0 AUG.24 Draft issue

REV DATE DETAILS