

LEGEND



- Circulation
- Service
- Creche
- Amenity
- Cafe

Apartments types

- 1 BED 2P
- 2 BED 4P
- 3 BED 6P

Apartments Orientation

- Dual aspect
- Light achieved from two aspects
- Single aspect

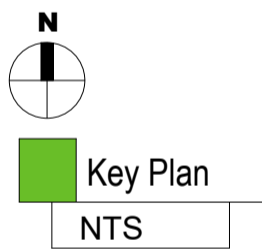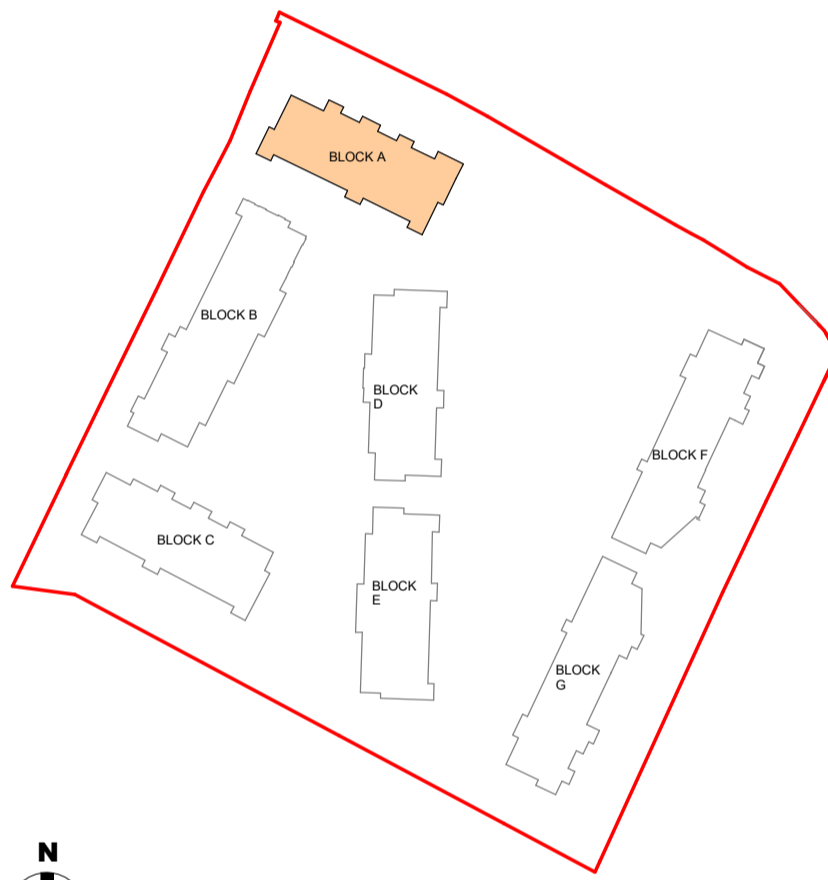

P02	30/08/2024	Final LRD Planning Application	LJ
P01	05/07/2024	Draft planning drawings	AB
Rev	Date	Description	Issued By

Project Stage

# PLANNING

Client:  
EW Property Limited

Project:  
Hartfield Place  
Swords Road, Whitehall, Dublin 9  
D9 C7F8

Drawing Title:  
BLOCK A - PROPOSED SIXTH FLOOR GA PLAN

Drawn	Checked	Paper Size	Scale	Date
AB	AM	A1	As indicated	@A1 01/12/24
Project No.	Drawing No.	Classification	Revision	
PE18138	1006		P02	

File Name:  
PE18138-CWO-BA-06-DR-A-1006

Purpose Code

Issued for Information


Acceptance Code

S - Issued



No.1 Sarsfield Quay, Dublin 7, D07 R9FH  
t: 01 518 0170 e: admin@cwoarchitects.ie  
Dublin | Cork | Galway | London | UK & Europe +  
www.cwoarchitects.ie

Please consider the environment before printing this sheet

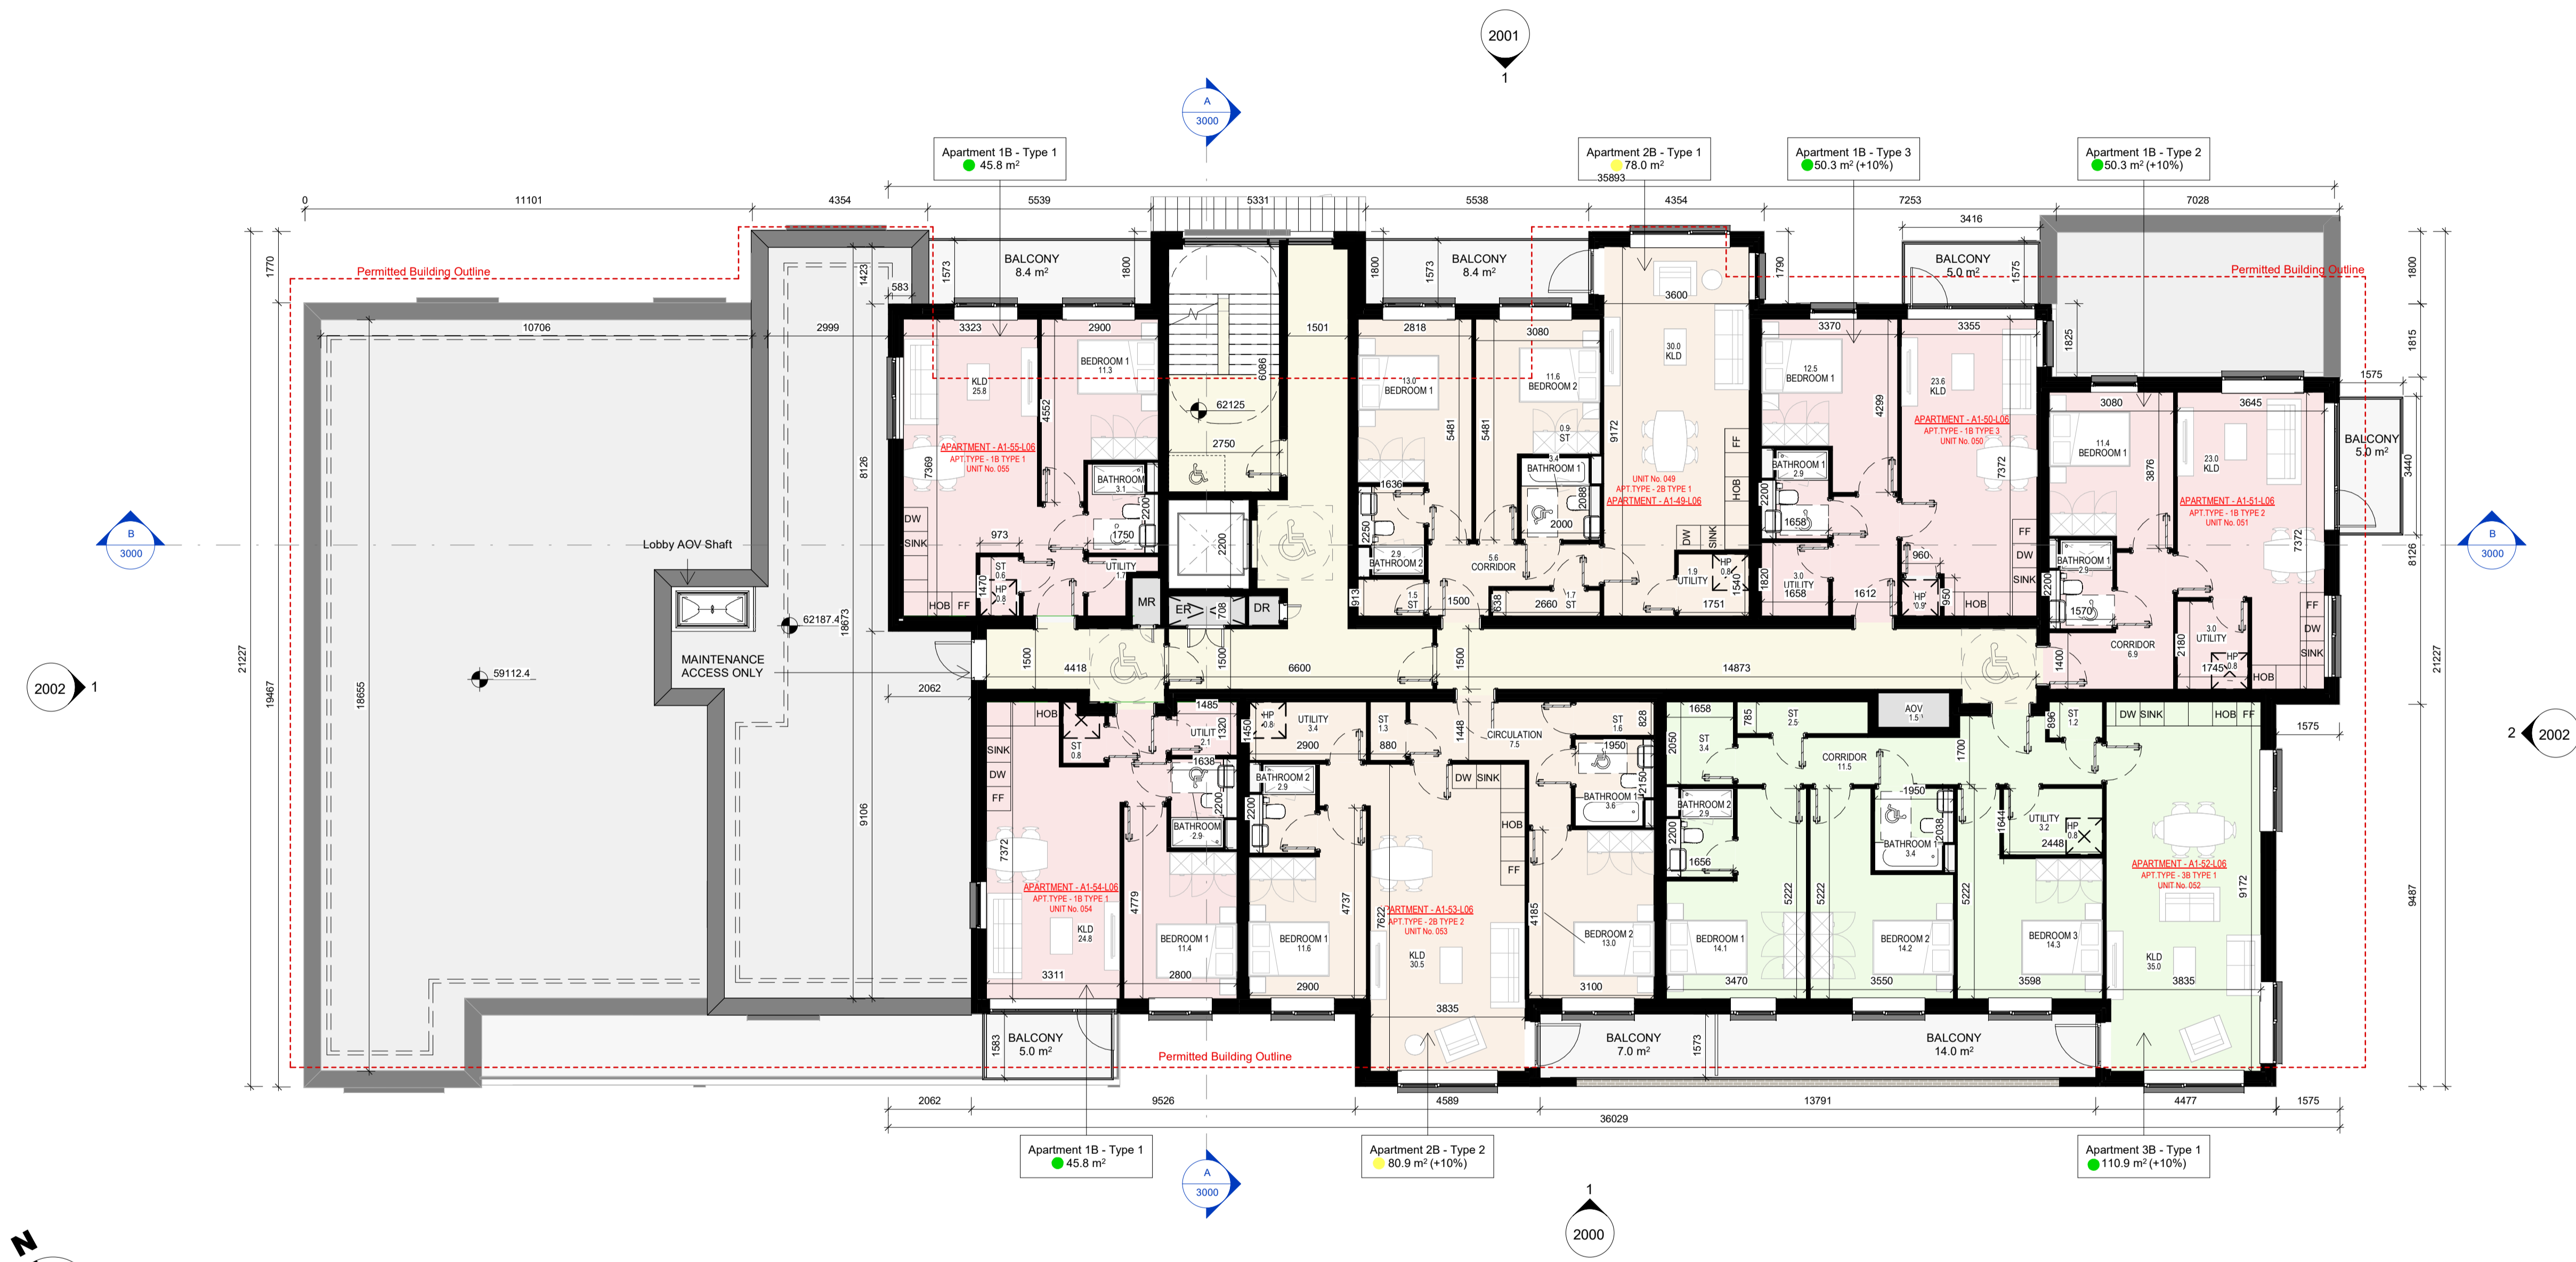

1 BLOCK A -L06- PROPOSED SIXTH FLOOR GA PLAN  
1 : 100

