


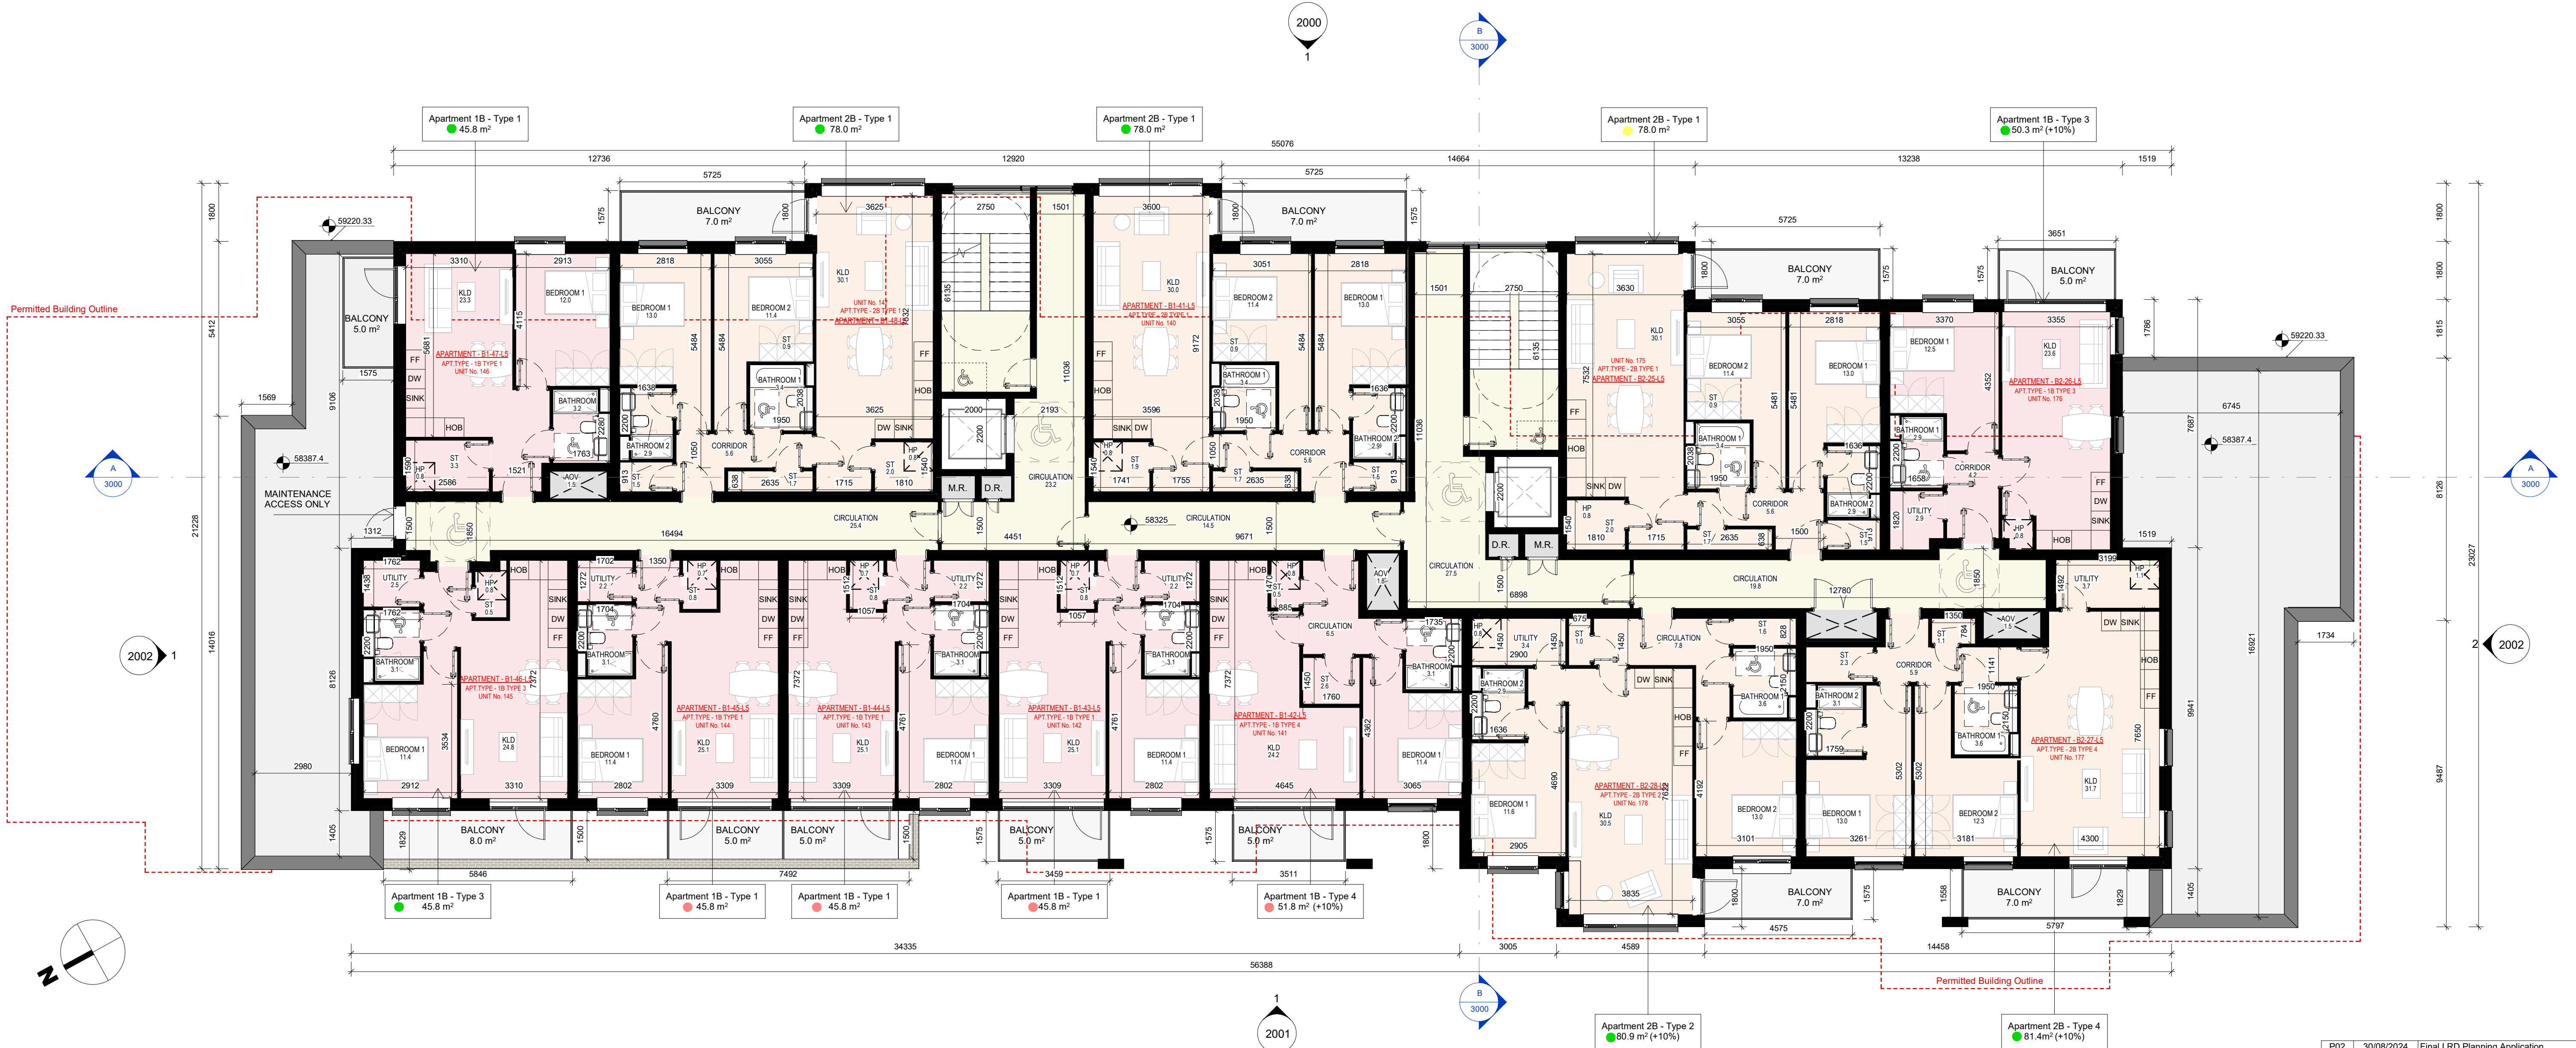

1 BLOCK B - L05- PROPOSED FIFTH FLOOR GA PLAN  
1 : 100

LEGEND

- Circulation
- Riser
- Creche
- Amenity

Apartments types

- 1 BED 2P
- 2 BED 4P
- 3 BED 6P

Apartments Orientation

- Dual aspect
- Light achieved from two aspects
- Single aspect



Key Plan  
NTS

|     |            |                                |           |
|-----|------------|--------------------------------|-----------|
| P02 | 30/08/2024 | Final LRD Planning Application | LJ        |
| P01 | 05/07/2024 | Draft planning drawings        | AB        |
| Rev | Date       | Description                    | Issued By |

Project Stage

## PLANNING

Client:

EW Property Limited

Project:

Hartfield Place  
Swords Road, Whitehall, Dublin 9  
D9 C7F8

Drawing Title:

BLOCK B - PROPOSED FIFTH FLOOR GA PLAN

|             |             |                |              |          |
|-------------|-------------|----------------|--------------|----------|
| Drawn       | Checked     | Paper Size     | Scale        | Date     |
| AB          | AM          | A1             | As indicated | 01/12/24 |
| Project No. | Drawing No. | Classification | Revision     |          |
| PE18138     | 1005        |                | P02          |          |

File Name:

PE18138-CWO-BB-05-DR-A-1005

Purpose Code

Issued for Information

Acceptance Code

S - Issued

**C+W O'BRIEN**  
ARCHITECTS

No.1 Sarsfield Quay, Dublin 7, D07 R9FH  
t: 01 518 0170 e: admin@cwoarchitects.ie  
Dublin | Cork | Galway | London | UK & Europe +  
www.cwoarchitects.ie

Please consider the environment before printing this sheet