


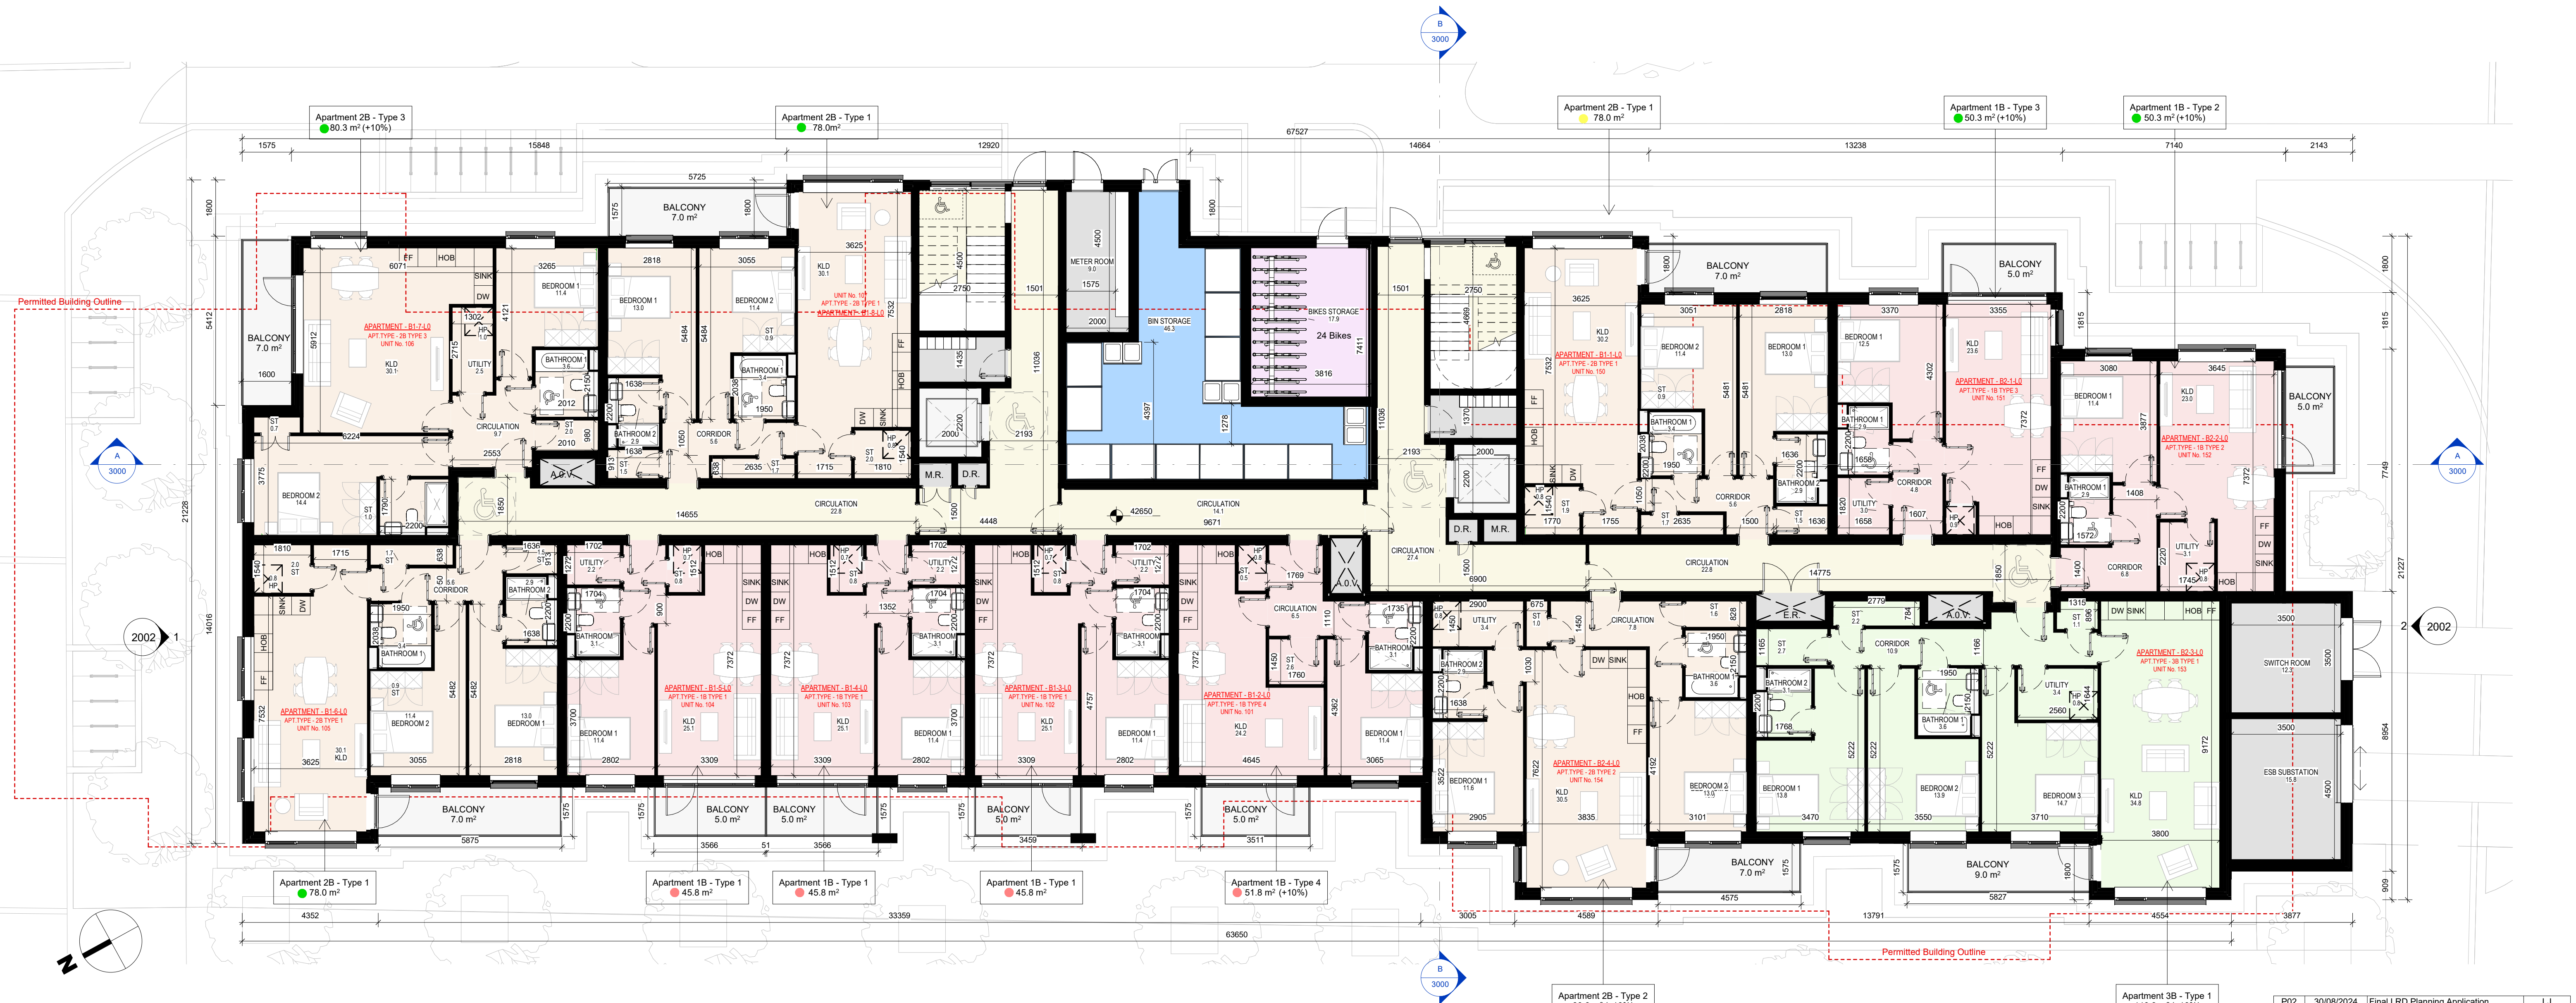

1 BLOCK B - L00- PROPOSED GROUND FLOOR GA PLAN

1 : 100

LEGEND

- Circulation
- Riser
- Creche
- Amenity

Apartments types

- 1 BED 2P
- 2 BED 4P
- 3 BED 6P

Apartments Orientation

- Dual aspect
- Light achieved from two aspects
- Single aspect



Key Plan

1 : 2000

P02	30/08/2024	Final LRD Planning Application	LJ
P01	05/07/2024	Draft planning drawings	AB
Rev	Date	Description	Issued By

Project Stage

PLANNING

Client:

EW Property Limited

Project:

Hartfield Place
Swords Road, Whitehall, Dublin 9
D9 C7F8

Drawing Title:

BLOCK B - PROPOSED GROUND FLOOR GA PLAN

Drawn	Checked	Paper Size	Scale	Date
AB	AM	A1	As indicated	01/12/24
Project No.	Drawing No.	Classification	Revision	
PE18138	1000		P02	

File Name:

PE18138-CWO-BB-00-DR-A-1000

Purpose Code

Issued for Information

Acceptance Code

S - Issued