



DESIGN INTENT DRAWING

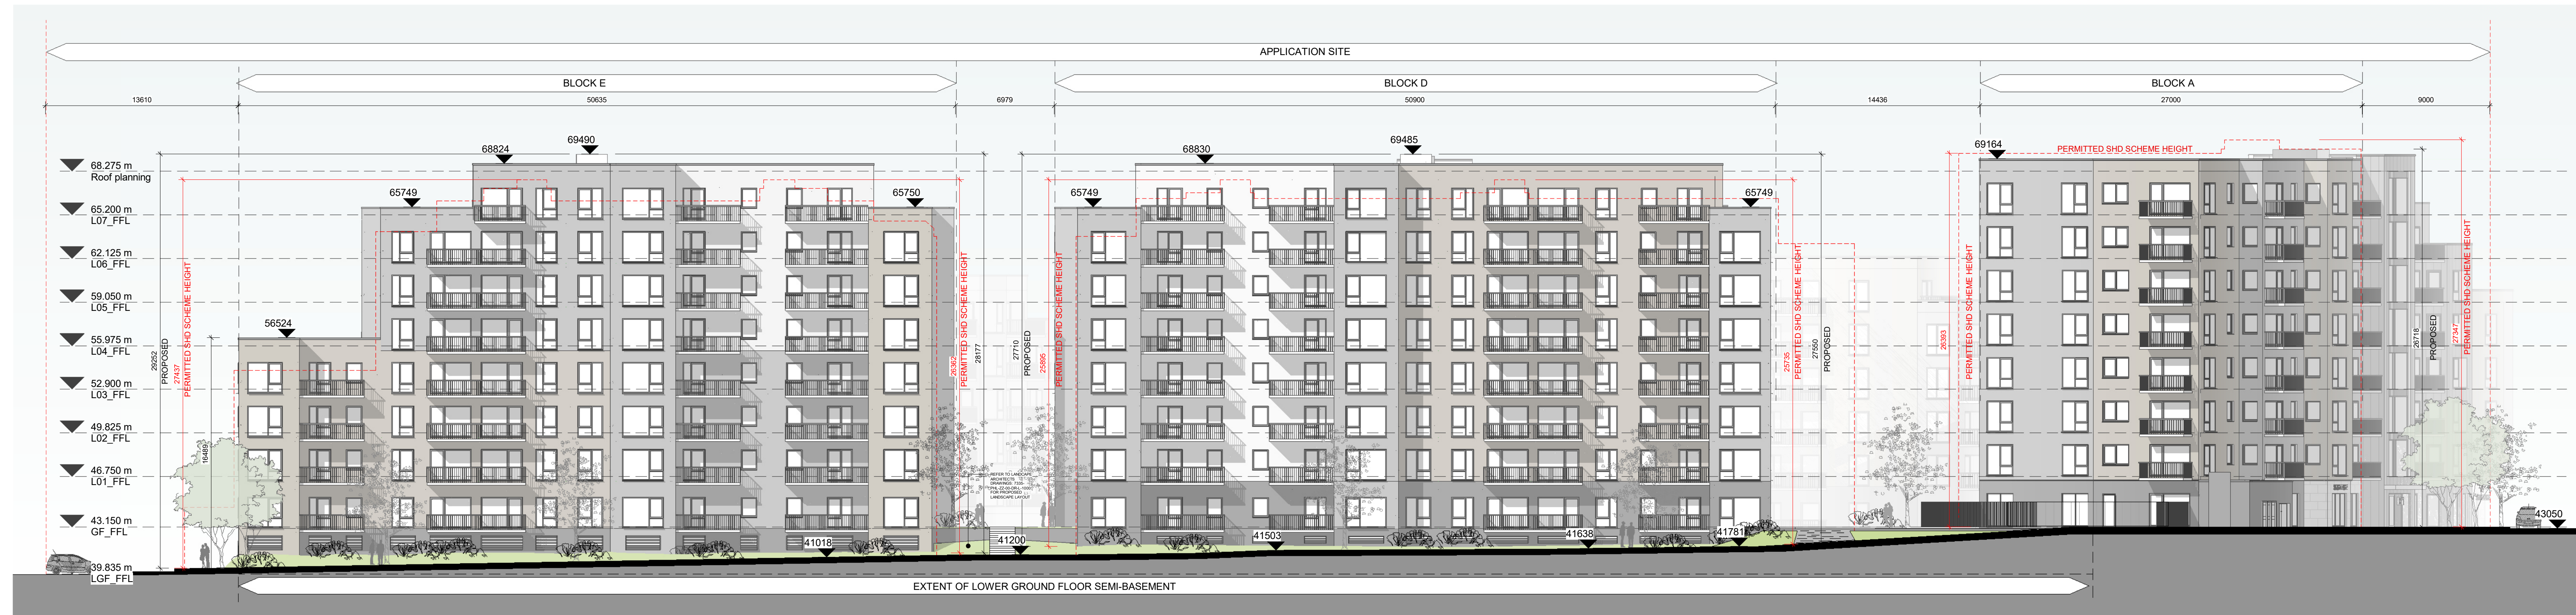

1 PROPOSED CONTEXTUAL ELEVATION - EAST

1:200

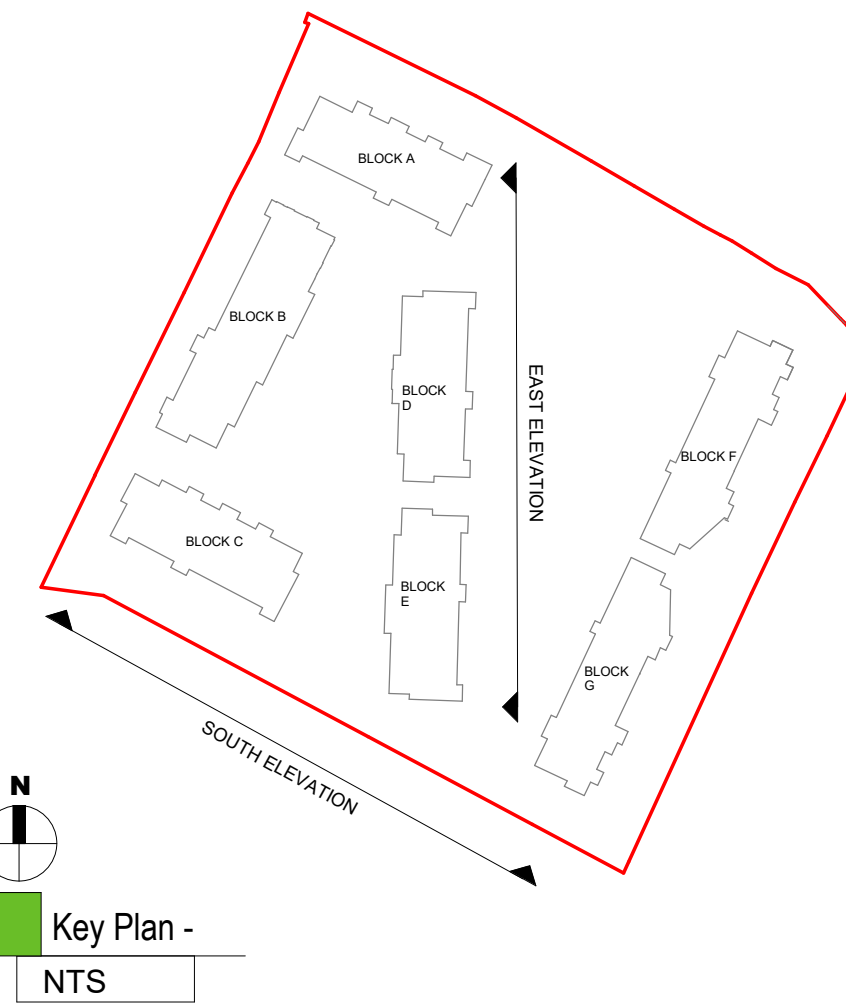

2 PROPOSED CONTEXTUAL ELEVATION - SOUTH

1:200

Rev	Date	Final LRD Planning Application	Description	Issued By
-----	------	--------------------------------	-------------	-----------

Project Stage

Planning

Client:
EW Property Limited

Project:
Hartfield Place
Swords Road, Whitehall, Dublin 9
D9 C7F8

Drawing Title:
PROPOSED CONTEXTUAL ELEVATIONS -
EAST & SOUTH

Drawn	Checked	Project Size	Scale	Date
AB	AM	A0	As Indicated	08/20/24

Project No. PE18138 Drawing No. 0011 Revision P01

File Name
PE18138-CWO-ZZ-A-0011

Purpose Code
Issued for Information
Acceptance Code
S-Issued

C+W O'BRIEN
ARCHITECTS

No 1 Sarsfield Quay, Dublin 7, D07 R9FH
t: 01 518 0170 e: admin@cwarchitects.ie
Dublin | Cork | Galway | London | UK & Europe +
www.cwarchitects.ie

Please consider the environment before printing this sheet