




DESIGN INTENT DRAWING

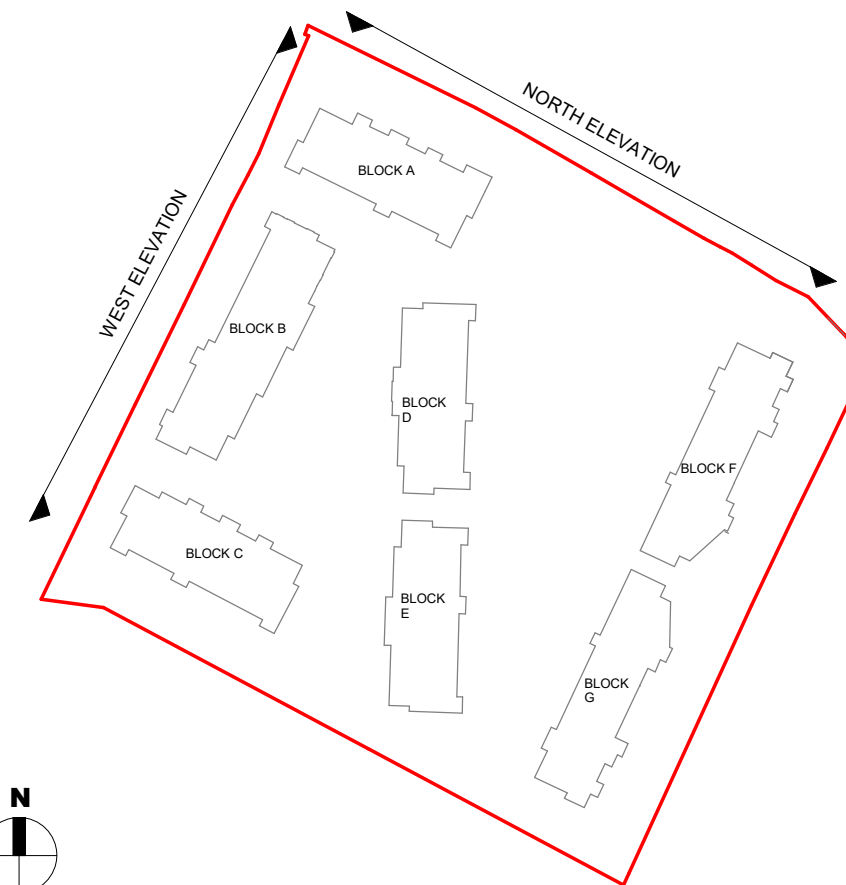

Key Plan -
NTS

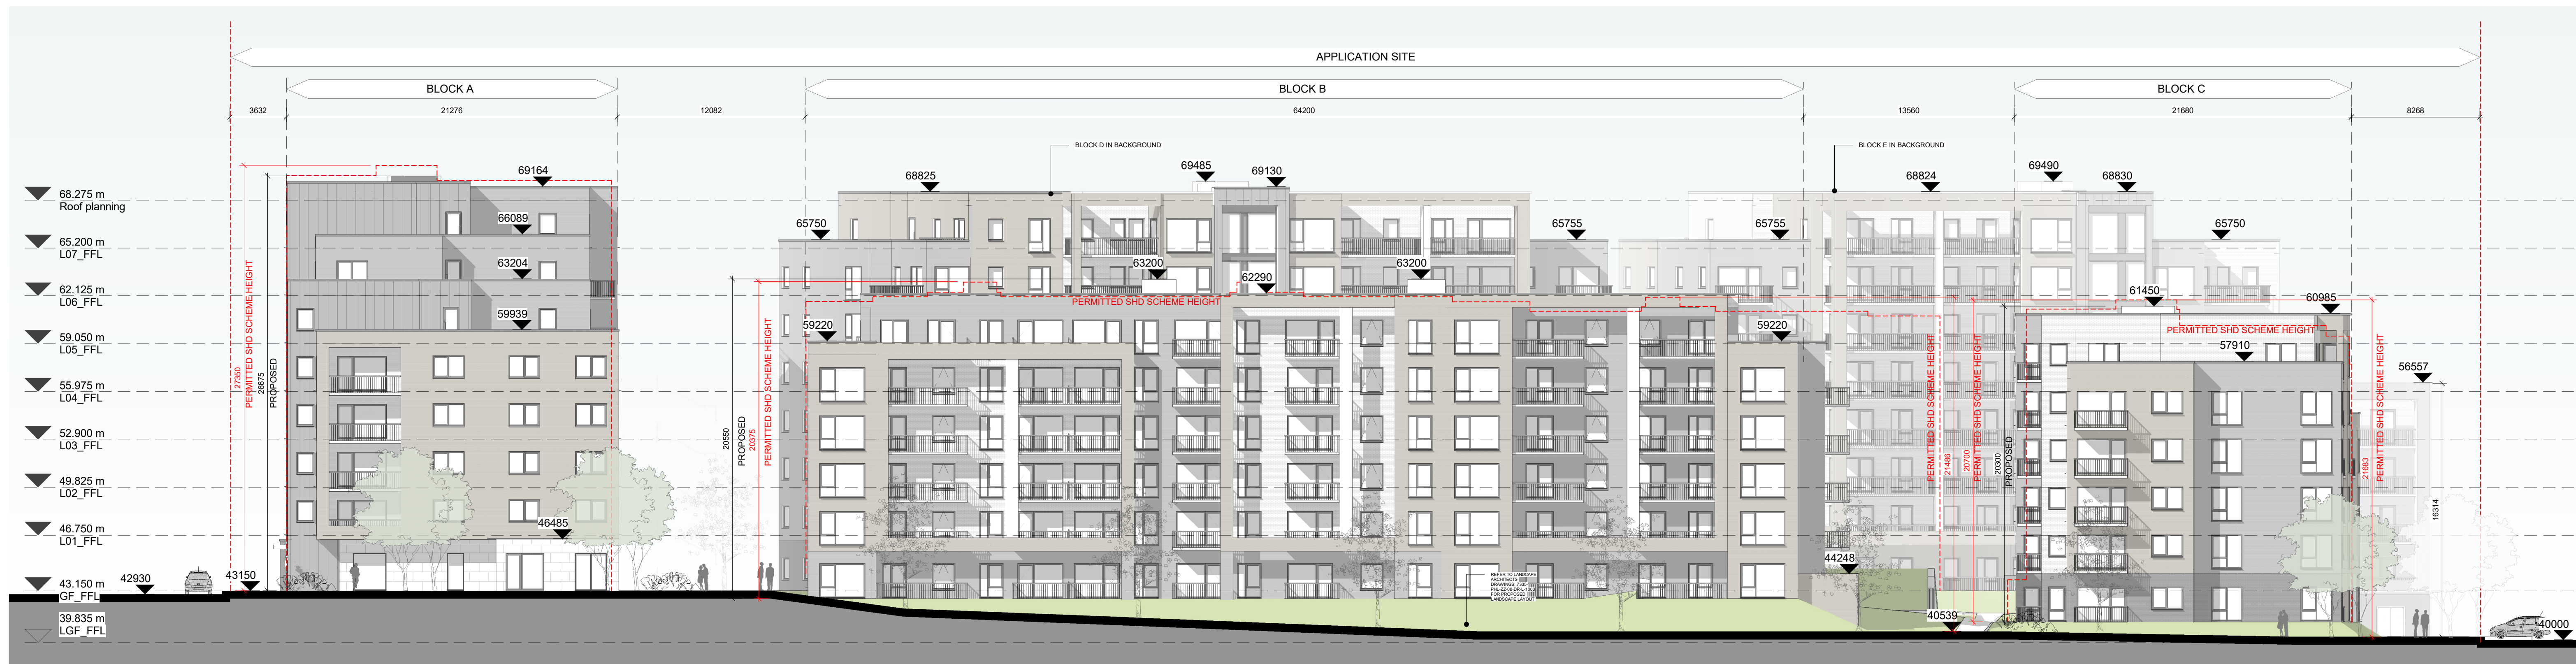

1 PROPOSED CONTEXTUAL ELEVATION - WEST
1:200

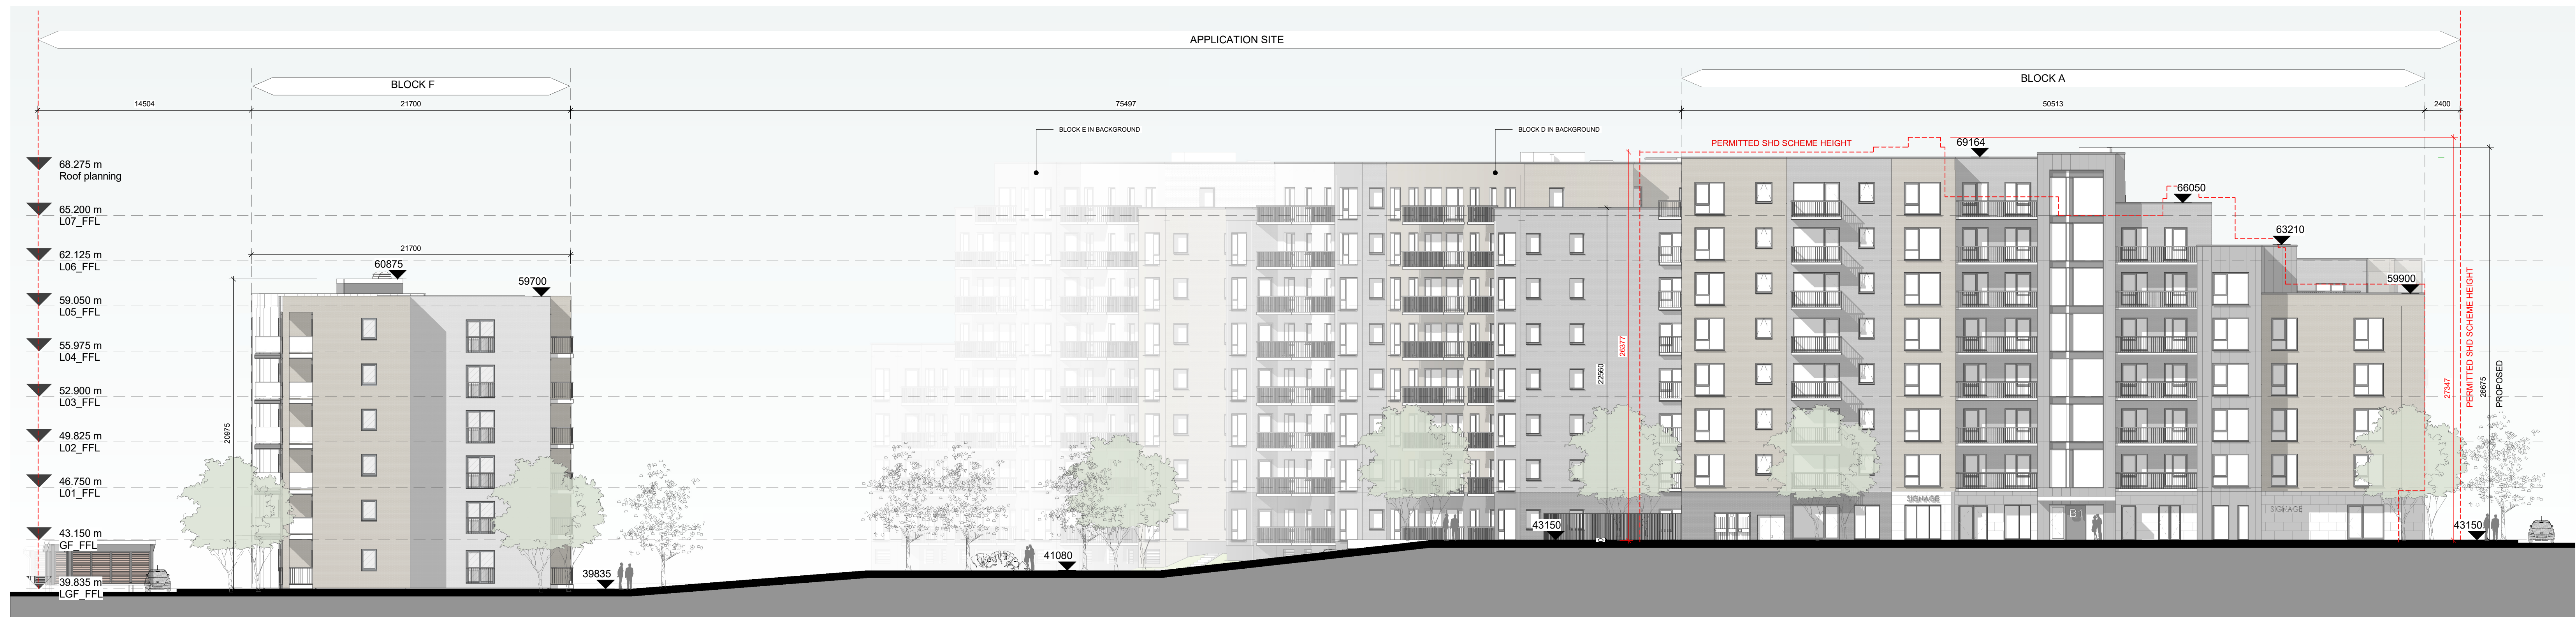

2 PROPOSED CONTEXTUAL ELEVATION - NORTH
1:200

Rev	Date	Description	Issued By
P01	30/08/2024	Final LRD Planning Application	LJ

Project Stage

Planning

Client:
EW Property Limited

Project:
Hartfield Place
Swords Road, Whitehall, Dublin 9
D9 C7F8

Drawing Title:
PROPOSED CONTEXTUAL ELEVATIONS -
NORTH & WEST

Drawn	Checked	Project Size	Scale	Date
AB	AM	A0	As Indicated	04/10/24
Project No.	Drawing No.	Classification	Revision	
PE18138	0010		P01	

File Name:
PE18138-CWO-ZZ-A-0010

Purpose Code:

Issued for Information

Acceptance Code:

S-Issued

C+W O'BRIEN
ARCHITECTS

No 1 Sansfield Quay, Dublin 7, D07 R9FH
t: 01 518 0170 e: admin@cwoarchitects.ie
Dublin | Cork | Galway | London | UK & Europe +
www.cwoarchitects.ie

Please consider the environment before printing this sheet