



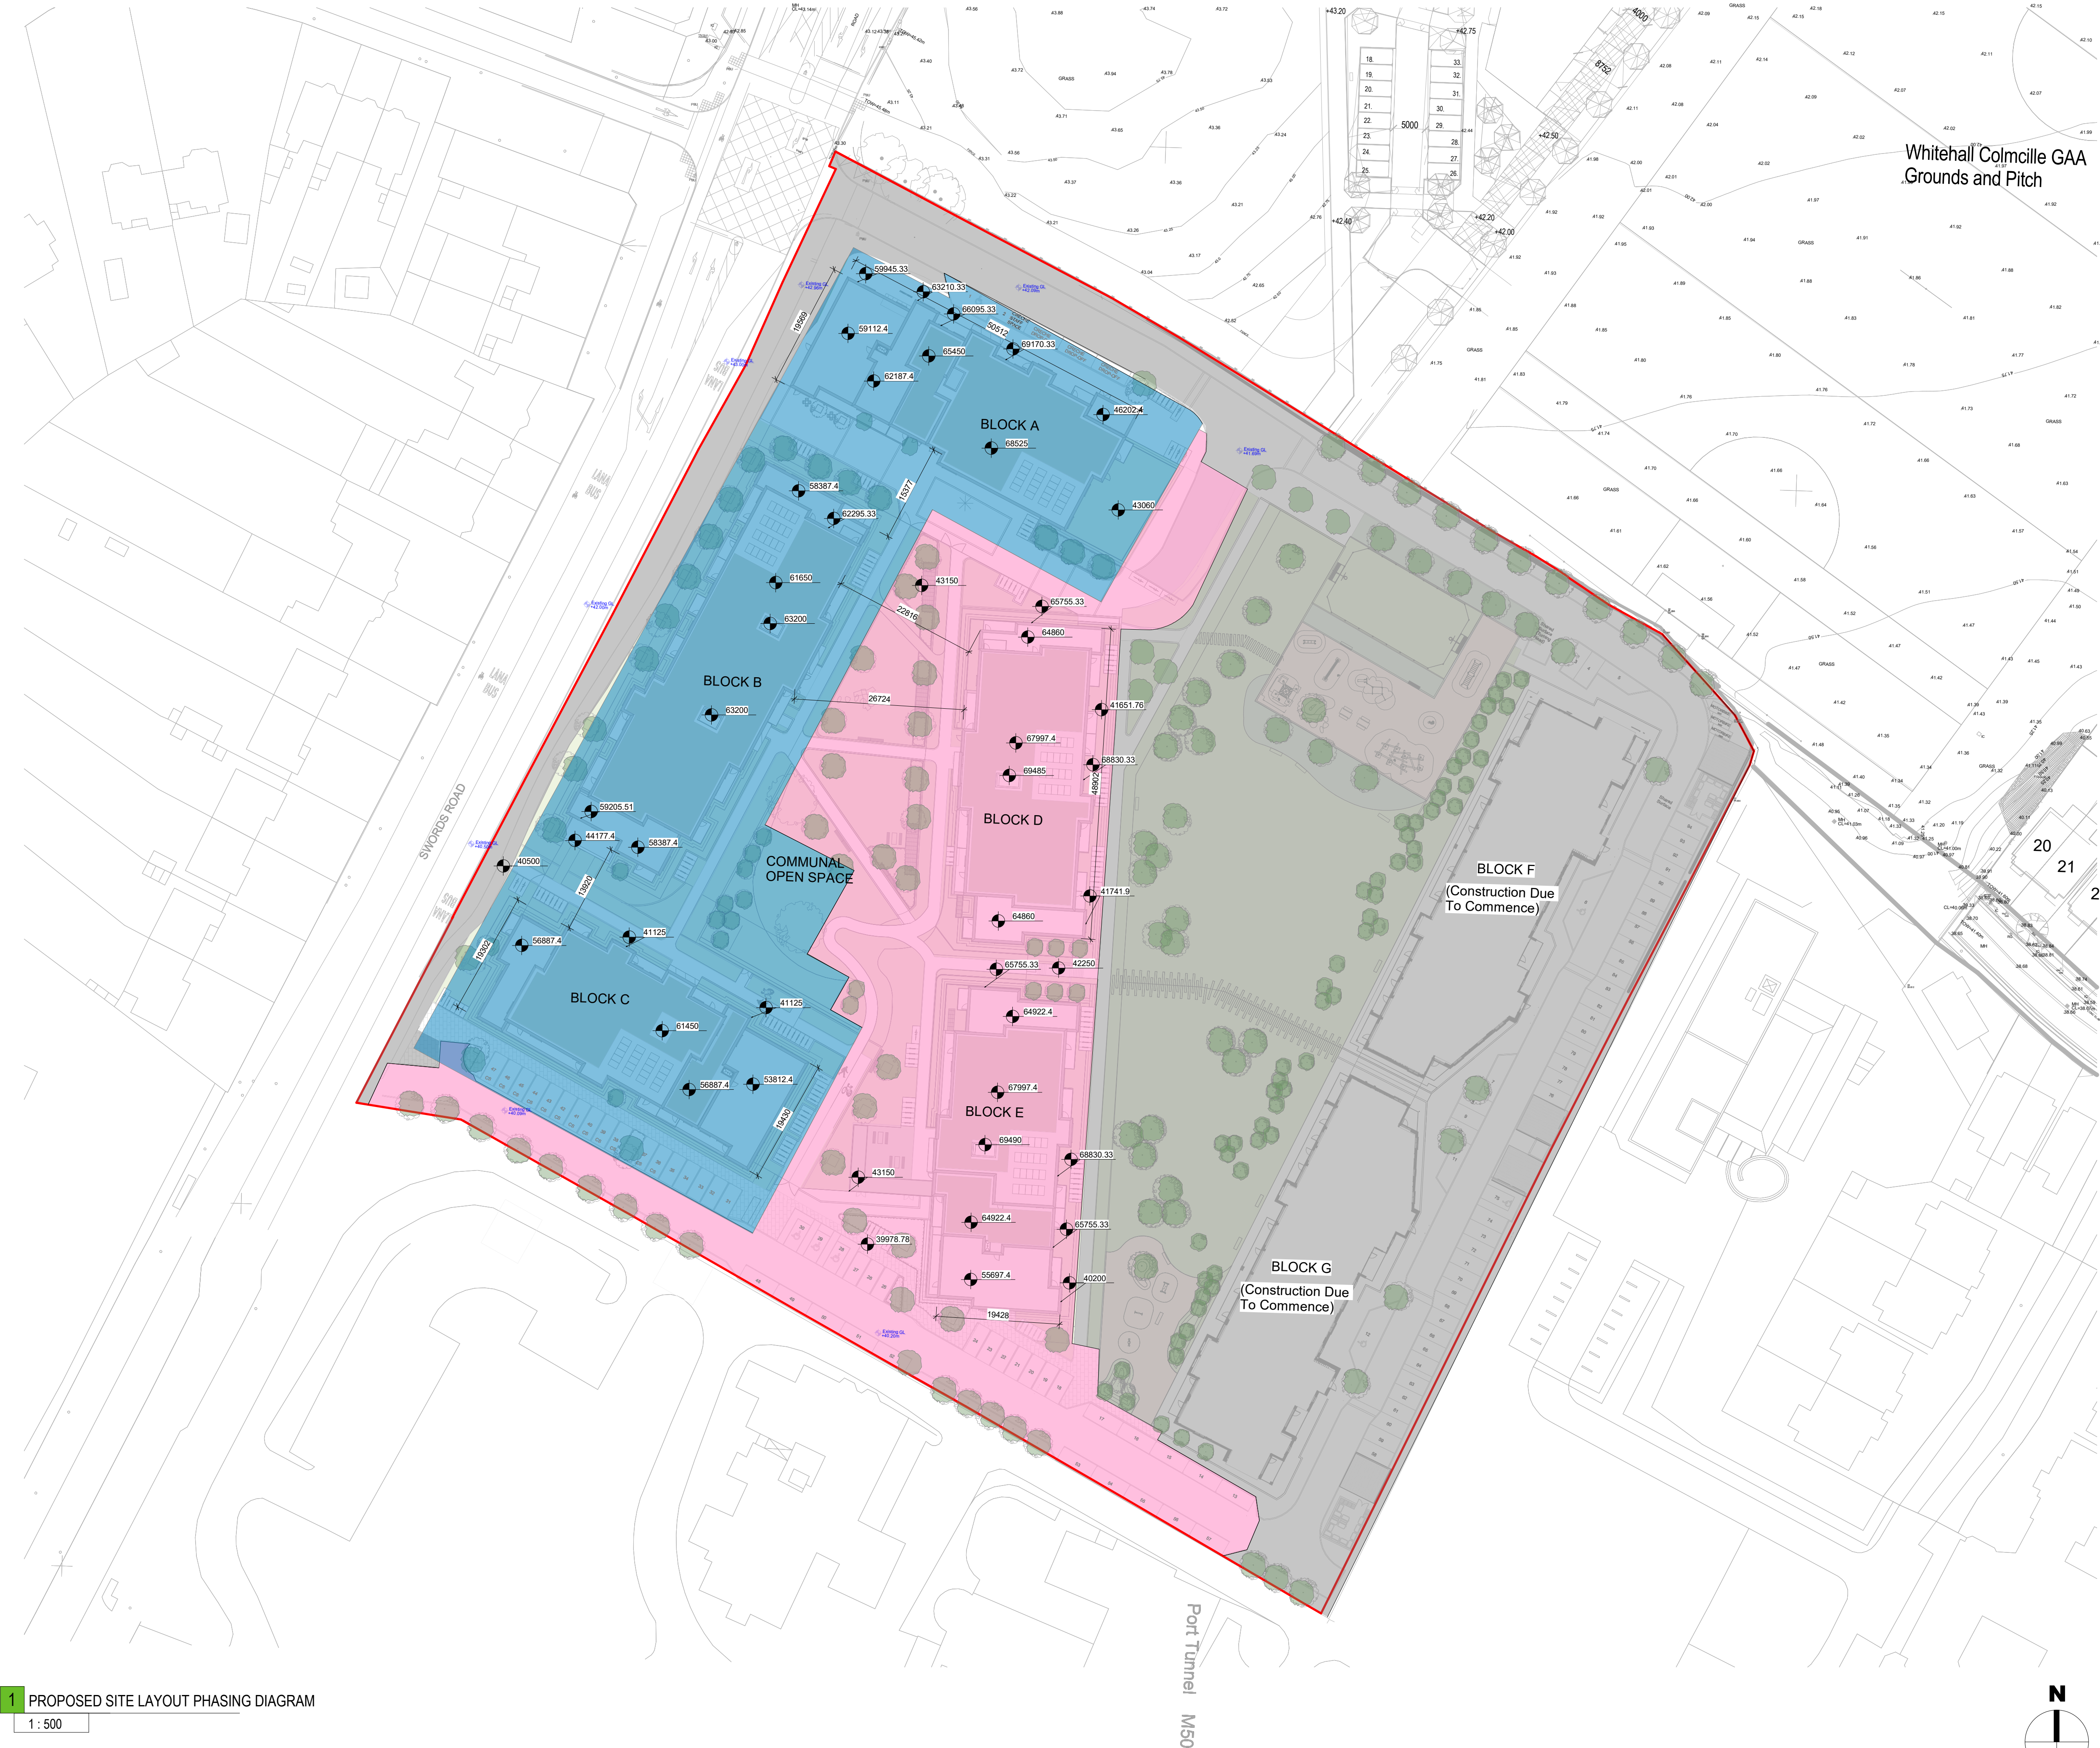

Whitehall Colmcille GAA
Grounds and Pitch

DESIGN INTENT DRAWING

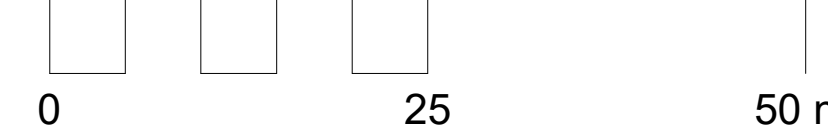

LEGEND

OS MAP REF: 3198-02; 3198-01; 3132-22; 3132-21
ORDINANCE SURVEY IRELAND LICENSE No. 50145250
COPYRIGHT ORDINANCE SURVEY IRELAND AND
GOVERNMENT OF IRELAND

APPLICATION SITE BOUNDARY
(SITE AREA: 2.73 Hectare; 6.74 Acre)

PHASE 01

PHASE 02

CONSTRUCTION DUE TO COMMENCE

	NUMBER OF APTS.
PHASE 01	148
PHASE 02	189

P02	30/08/2024	Final LRD Planning Application	LJ
P01	25/06/2024	Draft Final LRD Application	AB
Rev	Date	Description	Issued By

Project Stage

Planning

Client:
EW Property Limited

Project:
Hartfield Place
Swords Road, Whitehall, Dublin 9
D9 C7F8

Drawing Title:
PROPOSED SITE LAYOUT PHASING DIAGRAM

Drawn	Checked	Paper Size	Scale	Date
LJ	AM	A1	As @A1 indicated	25/06/2024
Project No.	Drawing No.	Classification	Revision	
PE18138	0003		P02	

File Name:
PE18138-CWO-ZZ-RL-DR-A-0003

Purpose Code
Issued for Information

Acceptance Code
S - Issued

C+W O'BRIEN
ARCHITECTS

No.1 Sarsfield Quay, Dublin 7, D07 R9FH
t: 01 518 0170 e: admin@cwoarchitects.ie
Dublin | Cork | Galway | London | UK & Europe +
www.cwoarchitects.ie

Please consider the environment before printing this sheet