


THE COPYRIGHT OF THIS DRAWING IS VESTED WITH CW O'BRIEN ARCHITECTS LIMITED AND MUST NOT BE COPIED OR REPRODUCED WITHOUT THE CONSENT OF THE COMPANY.

FIGURED DIMENSIONS ONLY TO BE TAKEN FROM THIS DRAWING. DO NOT SCALE.

ALL CONTRACTORS MUST VISIT THE SITE AND BE RESPONSIBLE FOR CHECKING ALL SETTING OUT DIMENSIONS AND NOTIFYING THE ARCHITECT OF ANY DISCREPANCIES PRIOR TO ANY MANUFACTURE OR CONSTRUCTION WORK.

NOTES:

## DESIGN INTENT DRAWING

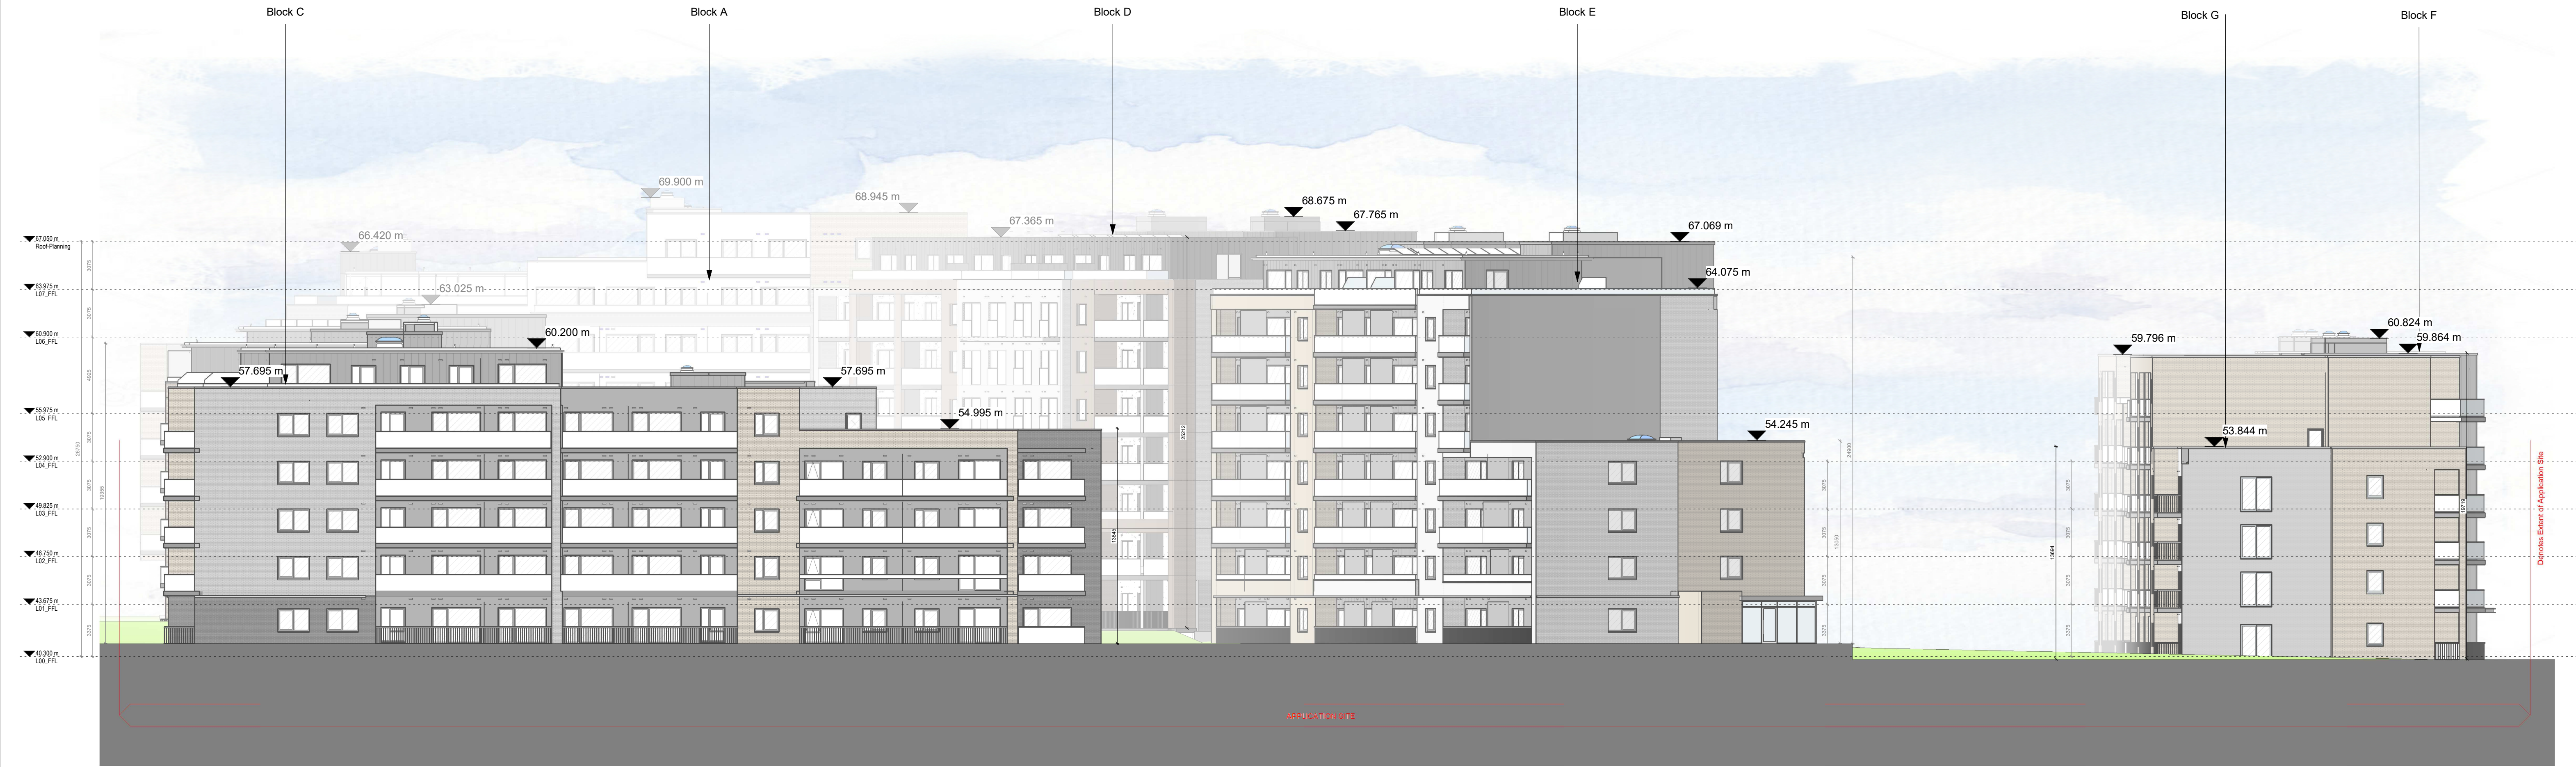

1 South Continuous Elevation  
1:200

Rev	Date	Description	Issued By
-----	------	-------------	-----------

Project Stage

PLANNING

Client:  
Eastwise Construction Ltd

Project:  
Hartfield Place  
Swords Road, Whitehall, Dublin 9  
D09 C7F8

Drawing Title:  
South Contiguous Elevation

Drawn	Checked	Paper Size	Scale	Date
DP	CM	A1	As indicated @A1	Mar. 2022
Project No.		Drawing No.	Classification	Revision
HARTPL		000602		

File Name  
HARTPL-CWO-SM-ZZ-DR-A-000602

Status:  
S2-Suitable For Information

PERMITTED SHD  
(Subject To Conditions)  
Reg Ref: ABP-313289-22

C+W O'BRIEN  
ARCHITECTS

No.1 Sarsfield Quay, Dublin 7, D07 R9FH  
t: 01 518 0170 e: admin@cwoarchitects.ie  
Dublin | Cork | Galway | London | UK & Europe +  
www.cwoarchitects.ie

Please consider the environment before printing this sheet