




GDR TYPE MANHOLE TYPICAL DETAIL (DEPTH LESS THAN 1M)
SCALE 1:20

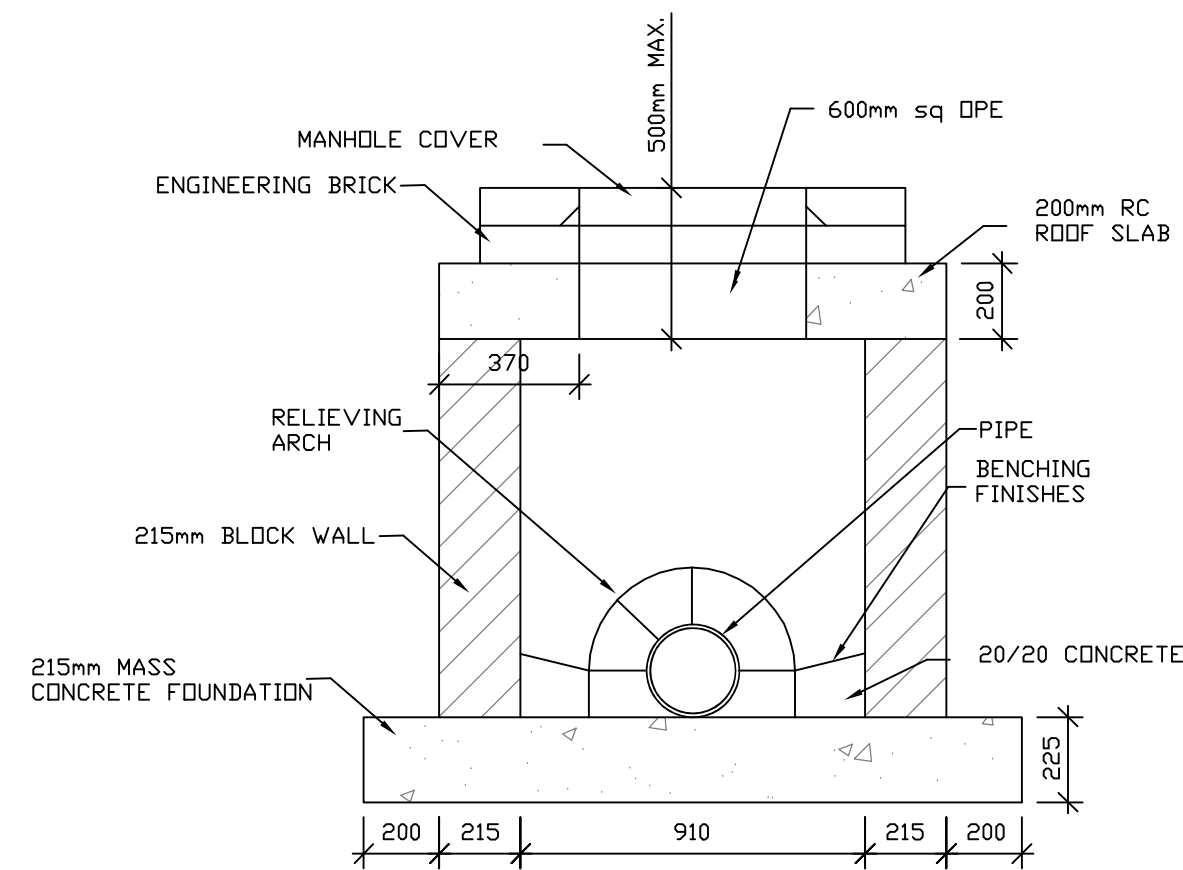


SECTION A-A
SCALE 1:20

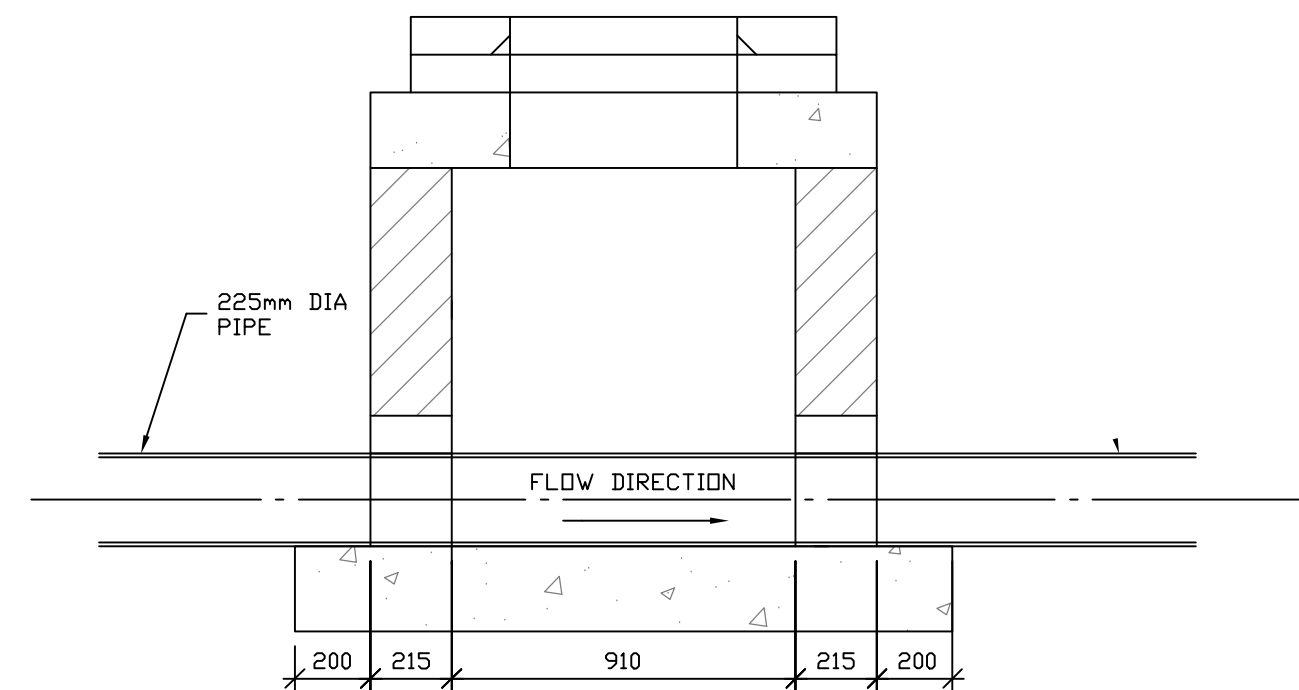

SECTION B-B
SCALE 1:20

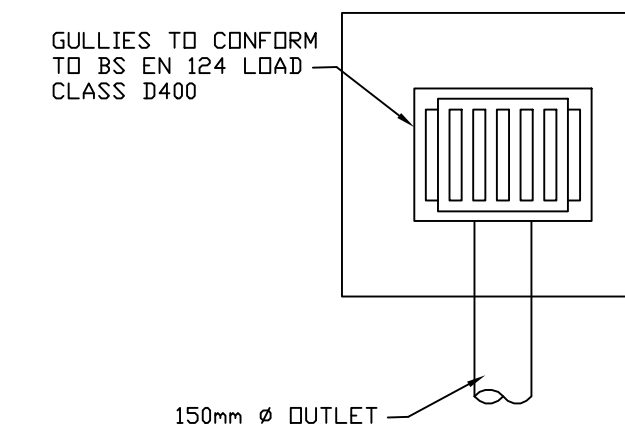


TYPICAL GULLY PLAN
SCALE 1:20

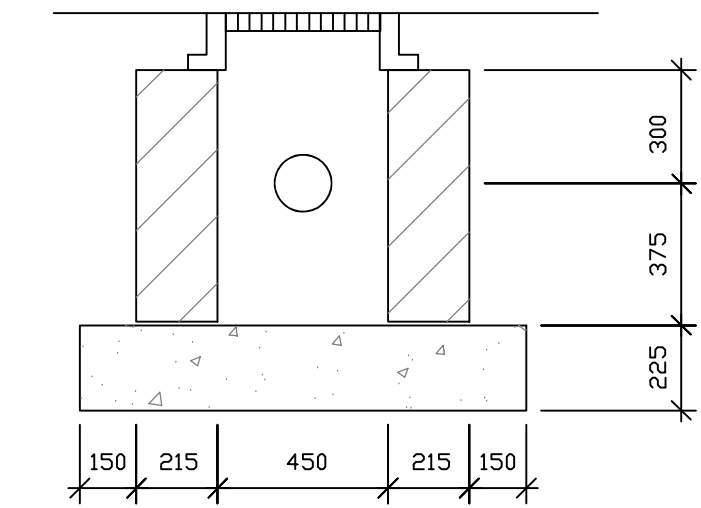


TYPICAL GULLY SECTION
SCALE 1:20


BLOCK GULLY CHAMBER – DCC AREA ONLY

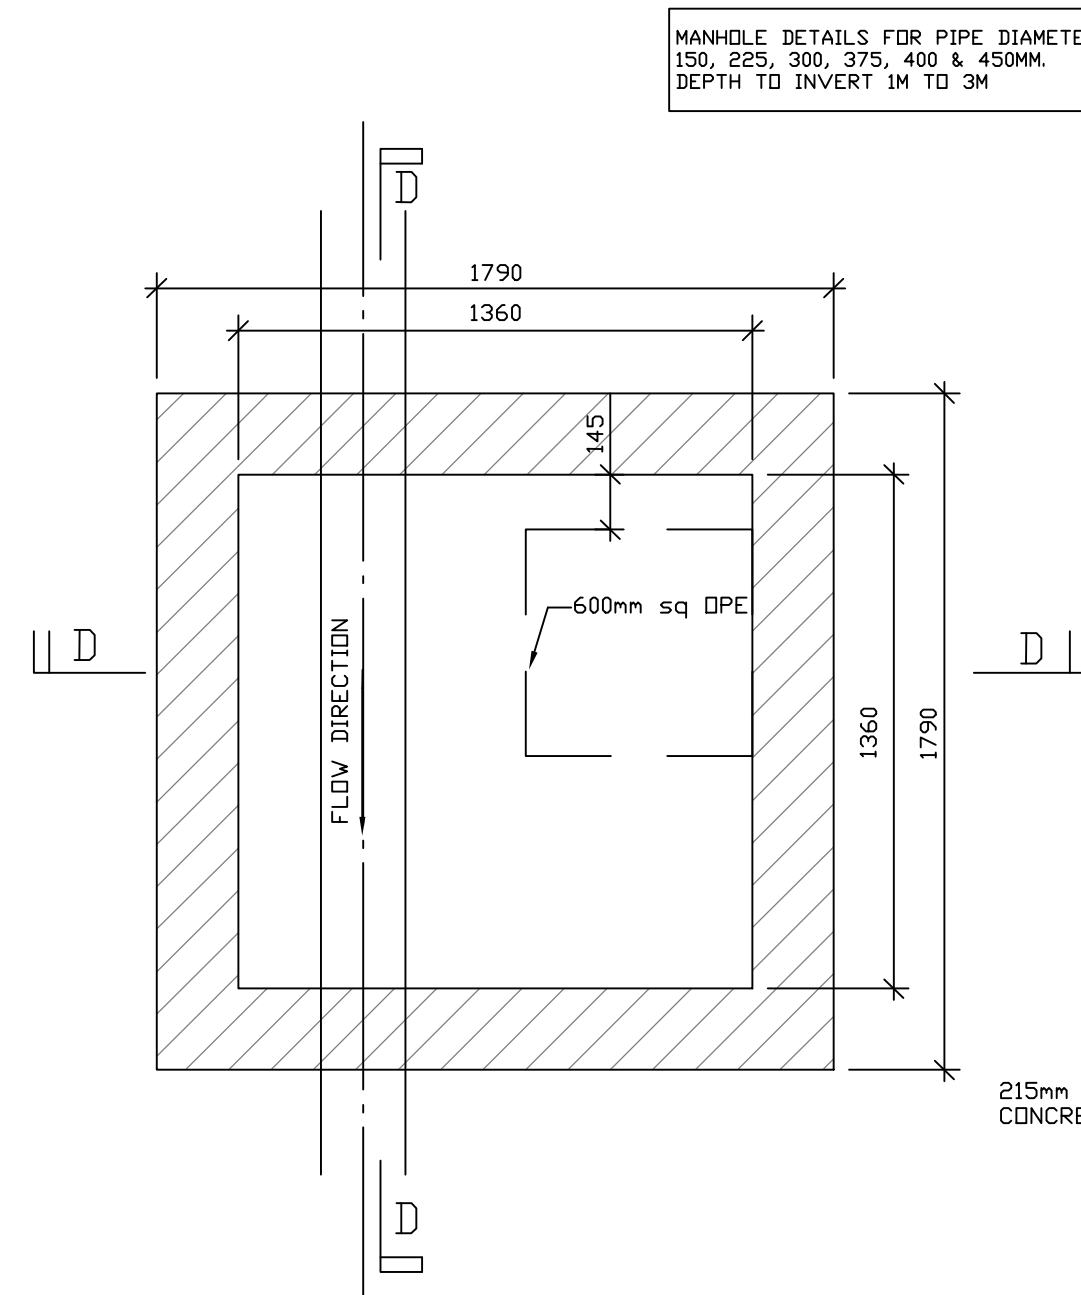

GDR TYPE MANHOLE TYPICAL DETAIL (DEPTH GREATER THAN 1M)
SCALE 1:20

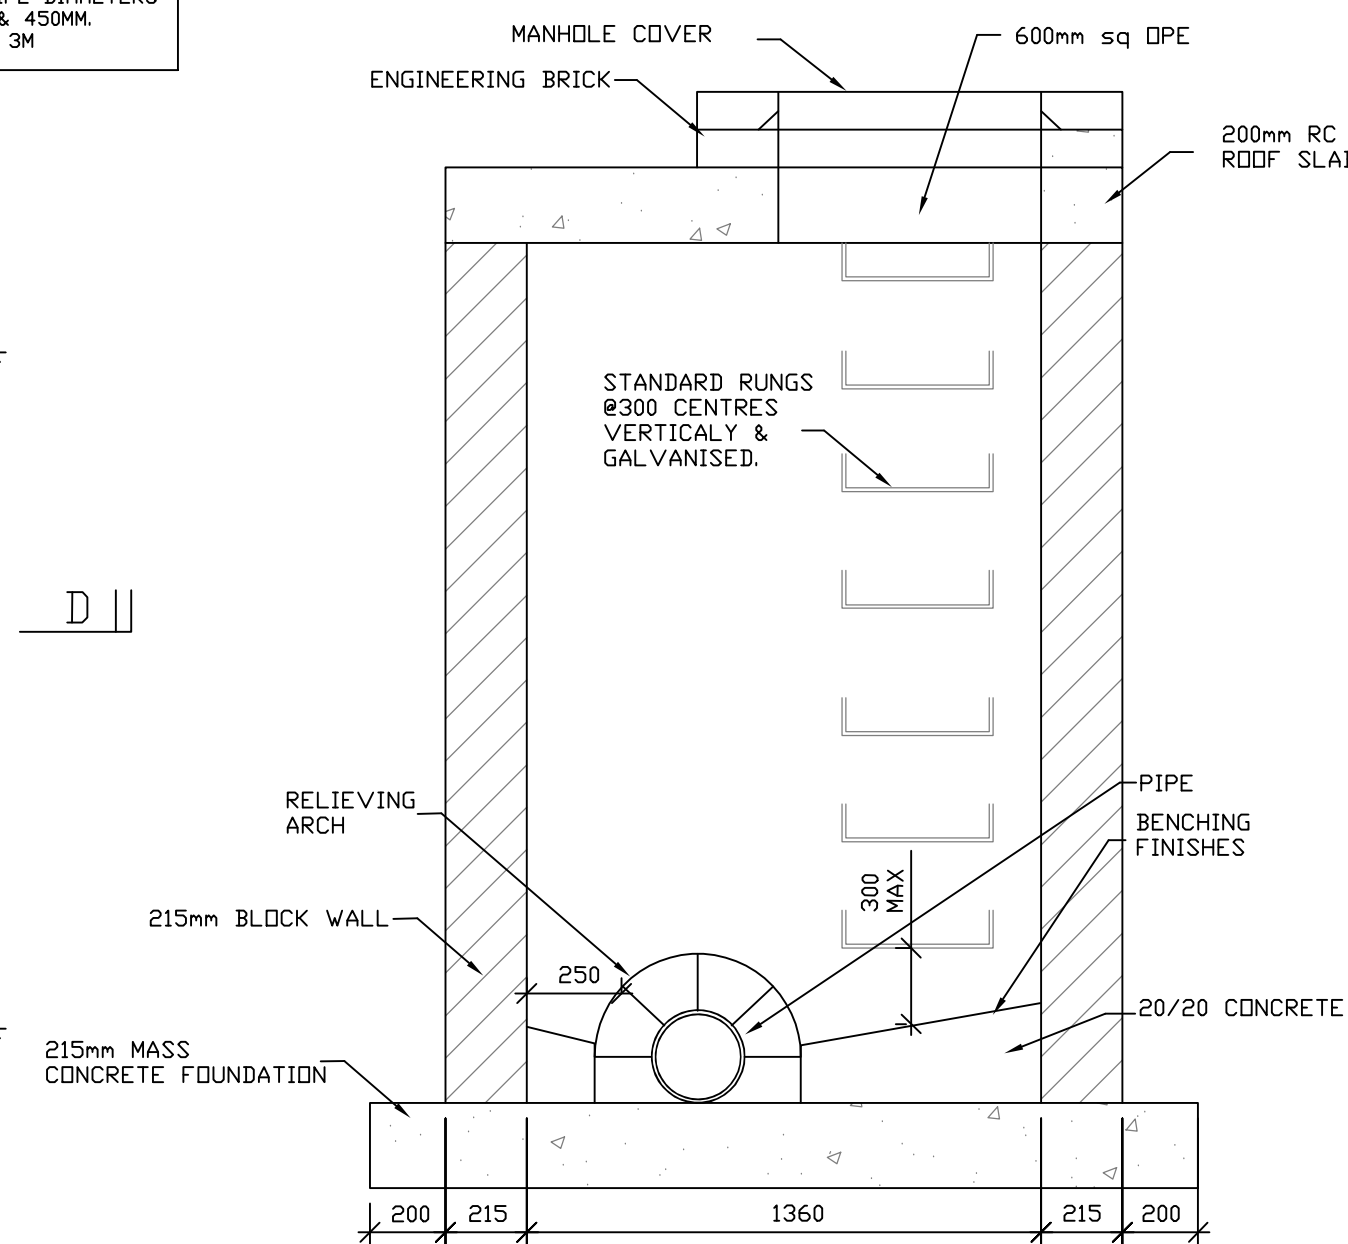

SECTION C-C
SCALE 1:20

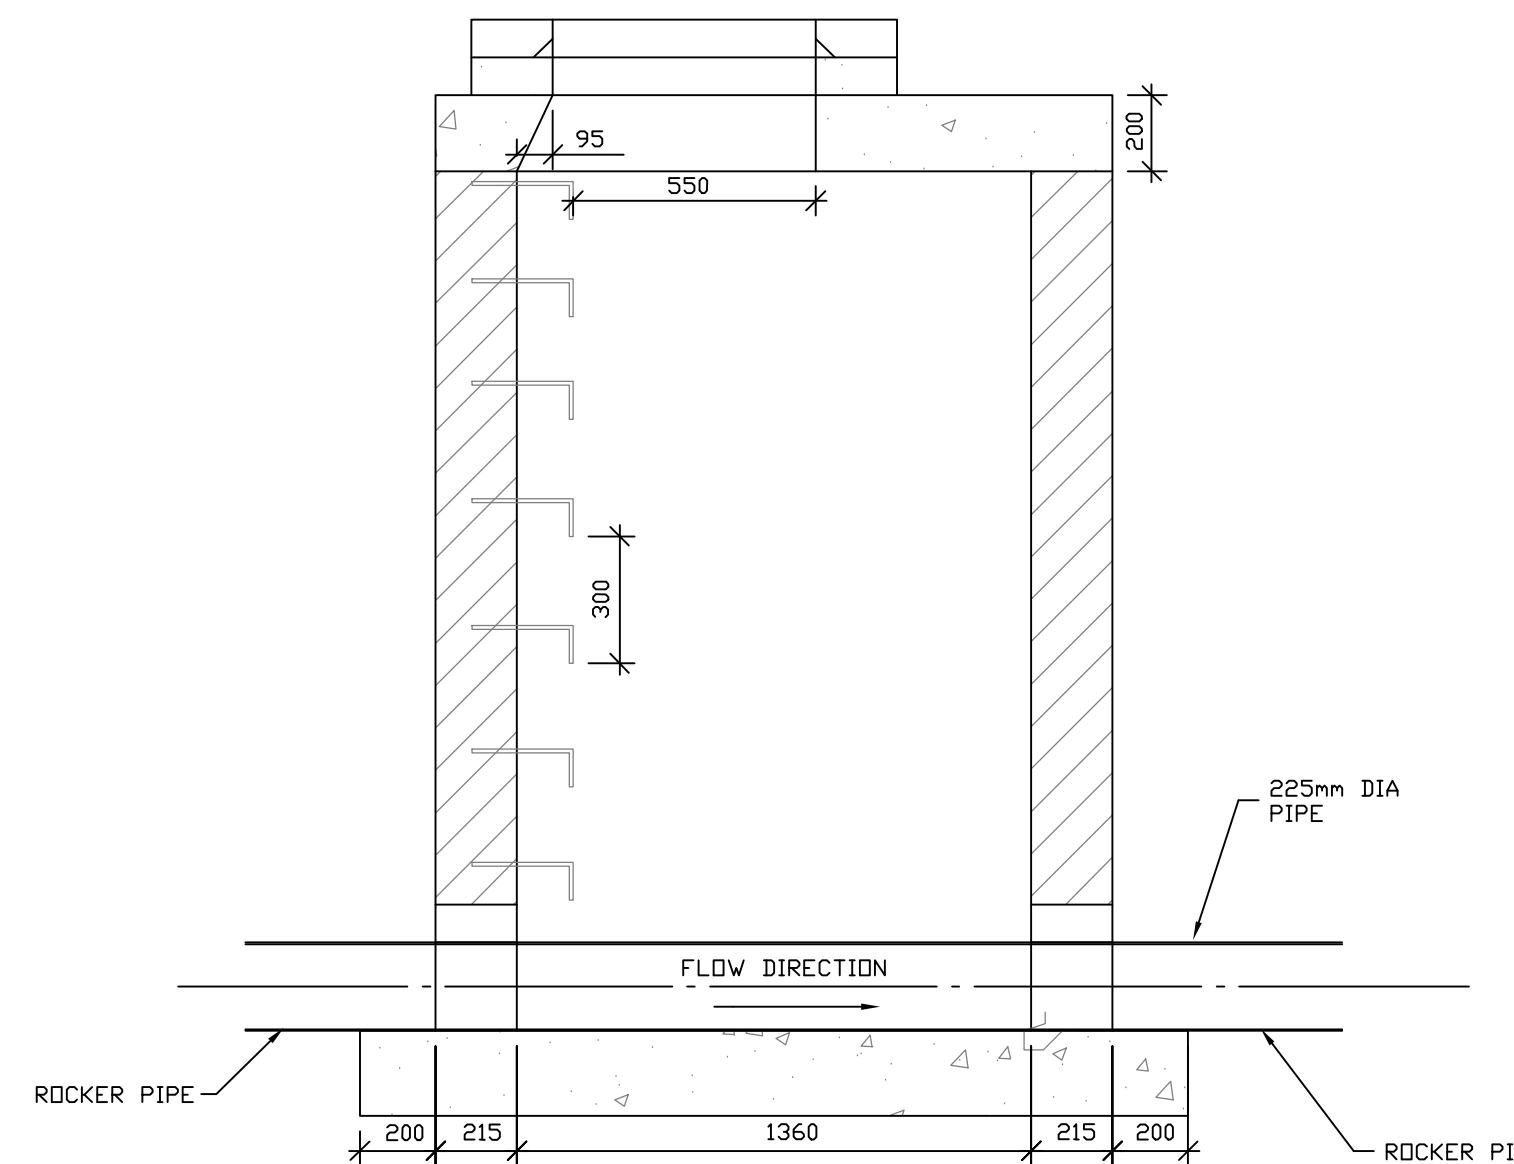

SECTION D-D
SCALE 1:20

STORM MANHOLES – TYPE 2 & 3 STANDARD

issued for
PLANNING

DIMENSIONS

Figured dimensions only to be taken from this drawing.
All dimensions to be checked on site.
Architects to be informed immediately of any discrepancies before work proceeds.

© COPYRIGHT

This drawing and any design hereon is copyright of
JOR Consulting Engineers and must not be reproduced
in whole or in part without their express written consent.

NOTES:

REV	DATE	DETAILS
1	23.09.24	Issued for LRD application
0	AUG.24	Draft issue

jor Joseph O'Reilly
Consulting Civil & Structural Engineers

Tel: 046 9077032 Fax: 046 9077932
Email: mail@jor.ie Web: www.jor.ie
Unit 1, St. Therese's Place, Flowerhill, Navan, Co. Meath

CLIENT EW Property Ltd	TITLE LRD: Surface Water Drainage Details Sheet 1 of 5
PROJECT Hartfield Place, Swords Road, Whitehall, Dublin 9, D09 C7F8	SCALE As Shown @ A1
	DATE CREATED OCTOBER '20
	DRAWN BY: DOB
	CHECKED BY: MS
	Drawing no. L24-01-LRD-025
	REV 1