

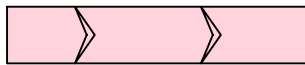


## UTORACK LEGEND

VEHICLE MOVING FORWARD

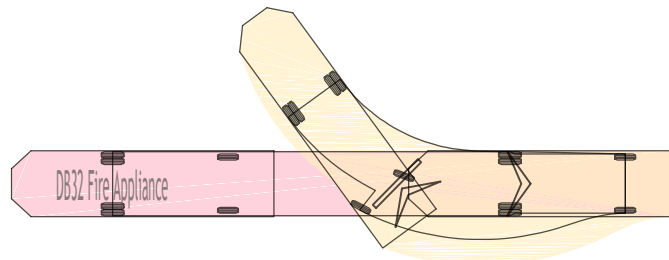

VEHICLE IN REVERSE

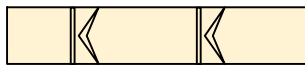

D832 Fire Appliance

8.68

2.182

3.81


1.32

D832 Fire Appliance	8.680m
Overall Length	2.180m
Overall Width	3.452m
Overall Body Height	0.327m
Min Body Ground Clearance	2.721m
Max Track Width	6.00s
Lock-to-lock time	7.910m
Curb to Curb Turning Radius	

**KEY PLAN**  
NOT TO SCALE

**PLAN 1**  
SCALE 1:250

**© PUNCH Consulting Engineers**  
This drawing and any design hereon is the copyright of the Consultants and must not be reproduced without their written consent.  
All drawings remain the property of the Consultants.  
Figured dimension only to be taken from this drawing.  
Consultants to be informed immediately of any discrepancies before work proceeds.

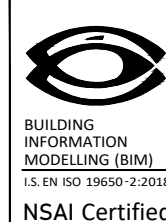

Rev	Amendment	By	Date	Rev	Amendment	By	Date
C01	ISSUED FOR PLANNING	DAP	2024-09-13				

Client:

Tailte Éireann Licence No. CYAL50378050  
© Tailte Éireann - Surveying.

**PUNCH**  
consulting engineers  
Dublin | Limerick | Cork | Galway | Glasgow

97 Henry Street, Limerick, V94 YC2H  
t +353 61 221 200 | w [punchconsulting.com](http://punchconsulting.com)

Project: <b>HARTFIELD PLACE PRS DEVELOPMENT, WHITEHALL, DUBLIN</b>				
Title: <b>VEHICLE SWEEP PATH - 8.680m FIRE TENDER</b>				
Drawn: <b>Daphne Porysinski</b>	Date drawn: checked: <b>APRIL 2024</b>	Scale: <b>Daphne Porysinski</b>	Engineer Check: <b></b>	Approved: <b>Paul Casey</b>
Project No: <b>232306</b>	Model Ref: <b></b>	Drawing Status: <b></b>		<b>A0</b>
Scale: <b>AS SHOWN</b>	Document Ref: <b>232306-PUNCH-XX-XX-M2-C-0601</b>	<b>232306-PUNCH-XX-XX-DR-C-0601</b>		Revision No: <b>C.01</b>